


(OPT. DECK 'B')
(SEE SH. A1W FOR CORR. INFO)

(OPT. DECK 'A')
(SEE SH. A1W FOR CORR. INFO)

OPT. ENLARGED MASTER BEDROOM 2ND FLOOR PLAN 'A'

SCALE 1/4" = 1'-0"

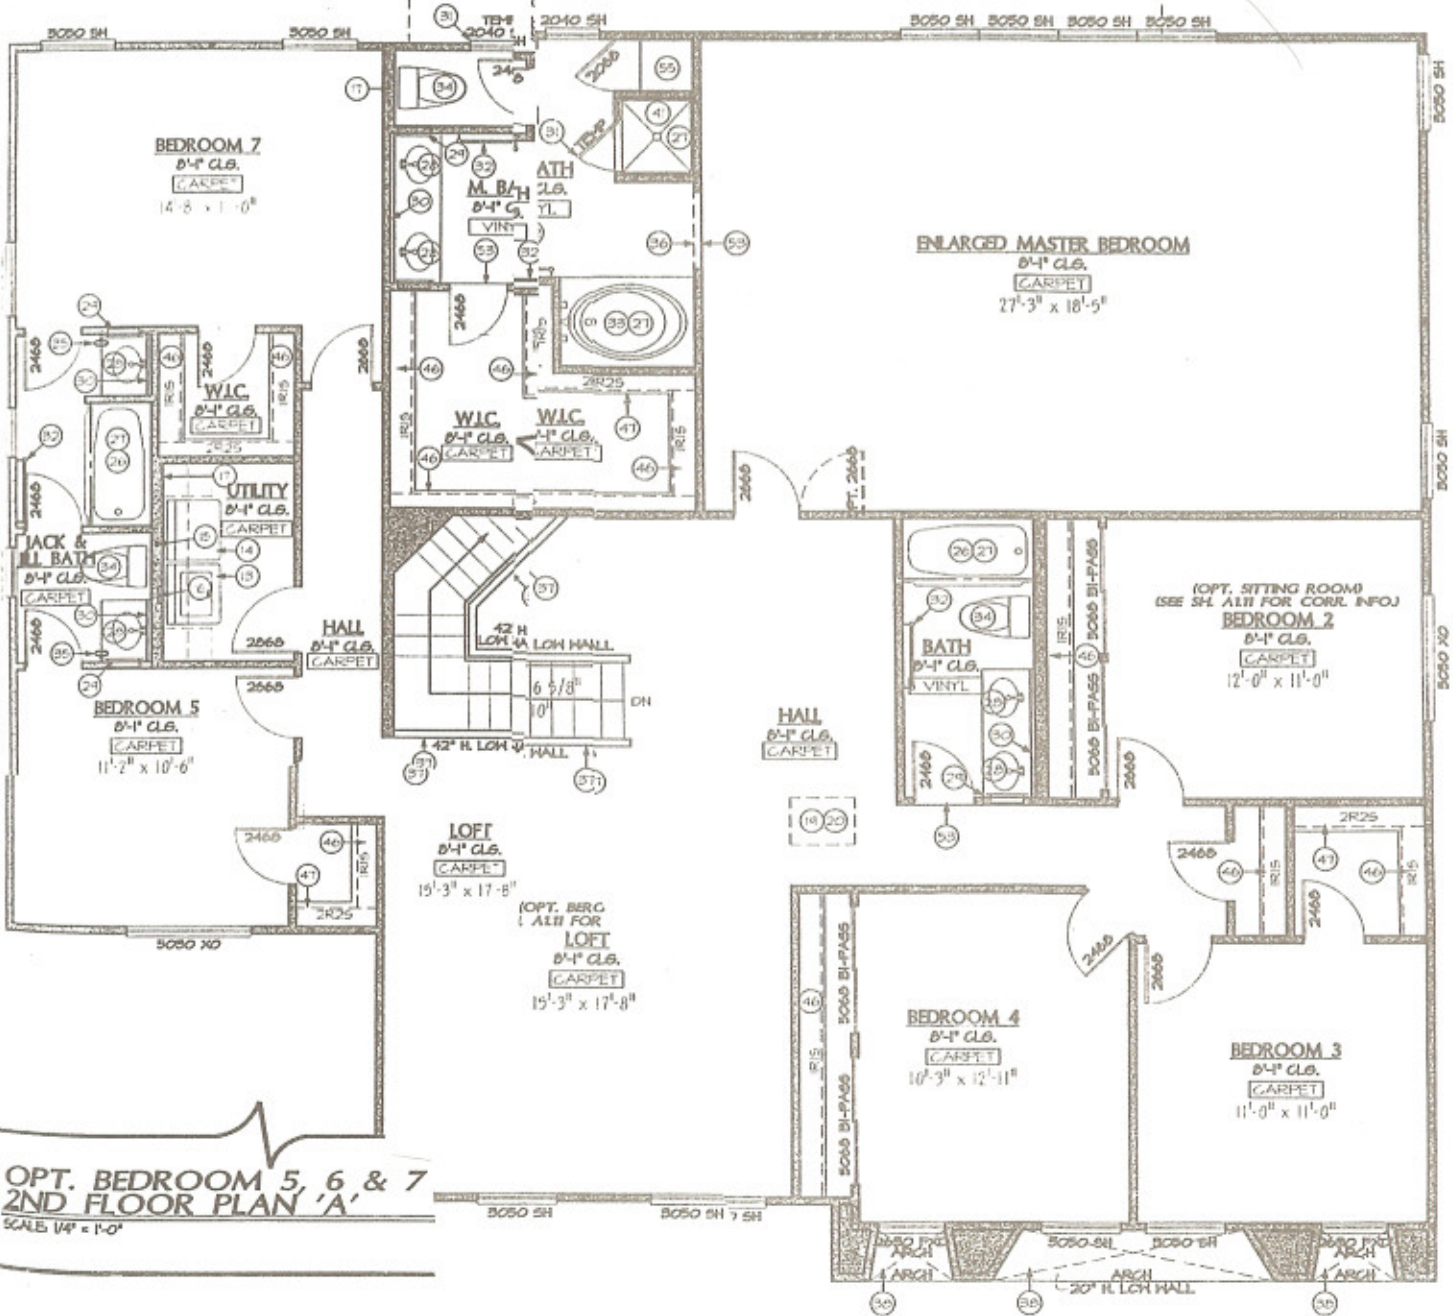

OPT. BEDROOM 5, 6 & 7 2ND FLOOR PLAN 'A'

SCALE 1/4" = 1'-0"

AL CO
ING SAF
VED 17
llc

SCALE 1/4" = 1'-0"