


STRATA PLAN NW. 2178

FLOOR PLAN

THIRD FLOOR

NOTE: ALL ANGLES ARE 90° OR

SCALE: 1:200

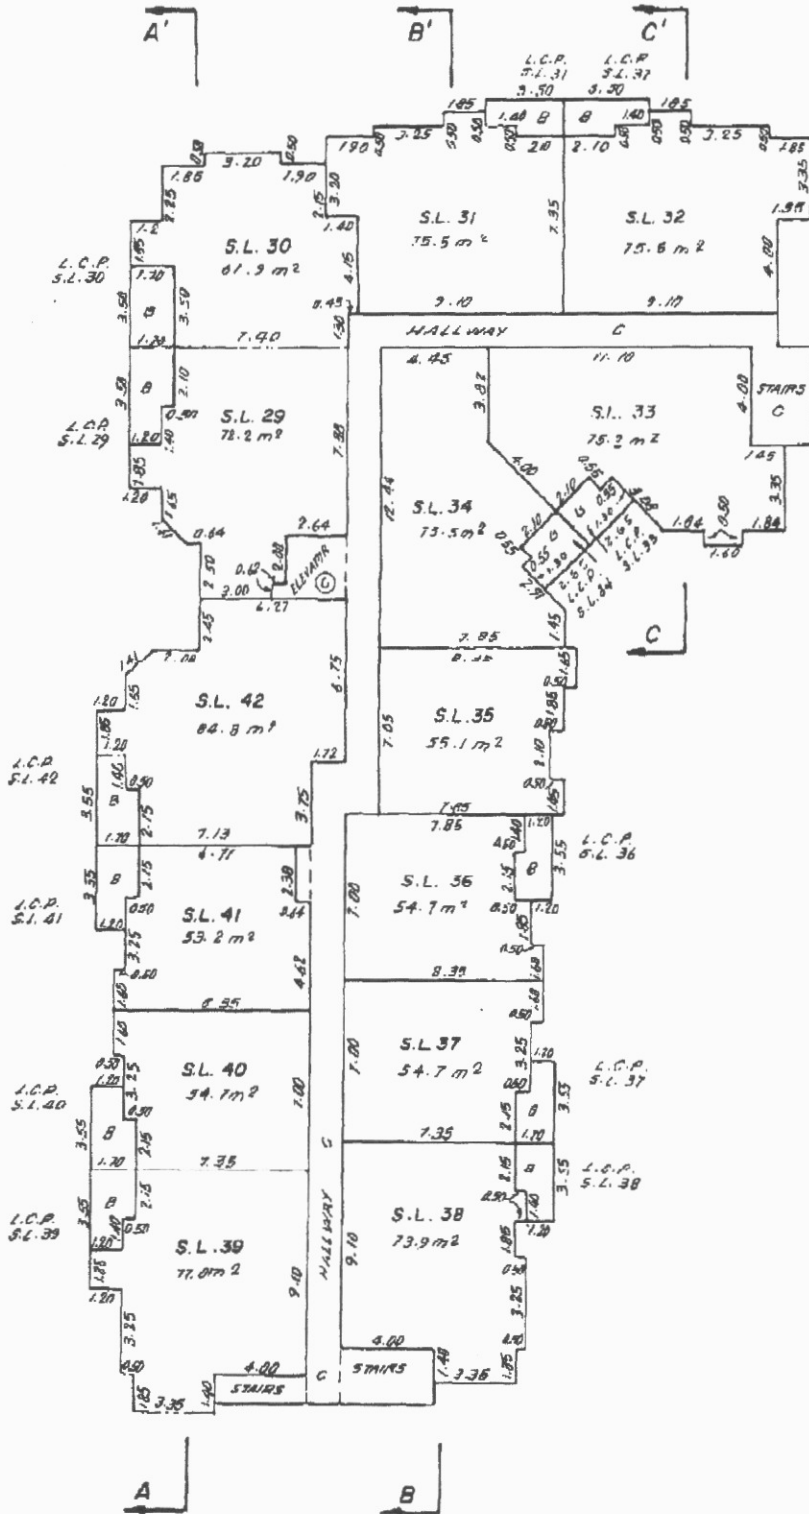

*[Handwritten signature]*  
R/S: MARG.

FILE: DL