


SE SECTION 29
 TOWNSHIP 1
 PLAN 27034 N.Y.C.

13435 Cres. Rd

Consultant
 Jim Mc
 Vol 1 E
 STP 20
 VANCE
 CROFF

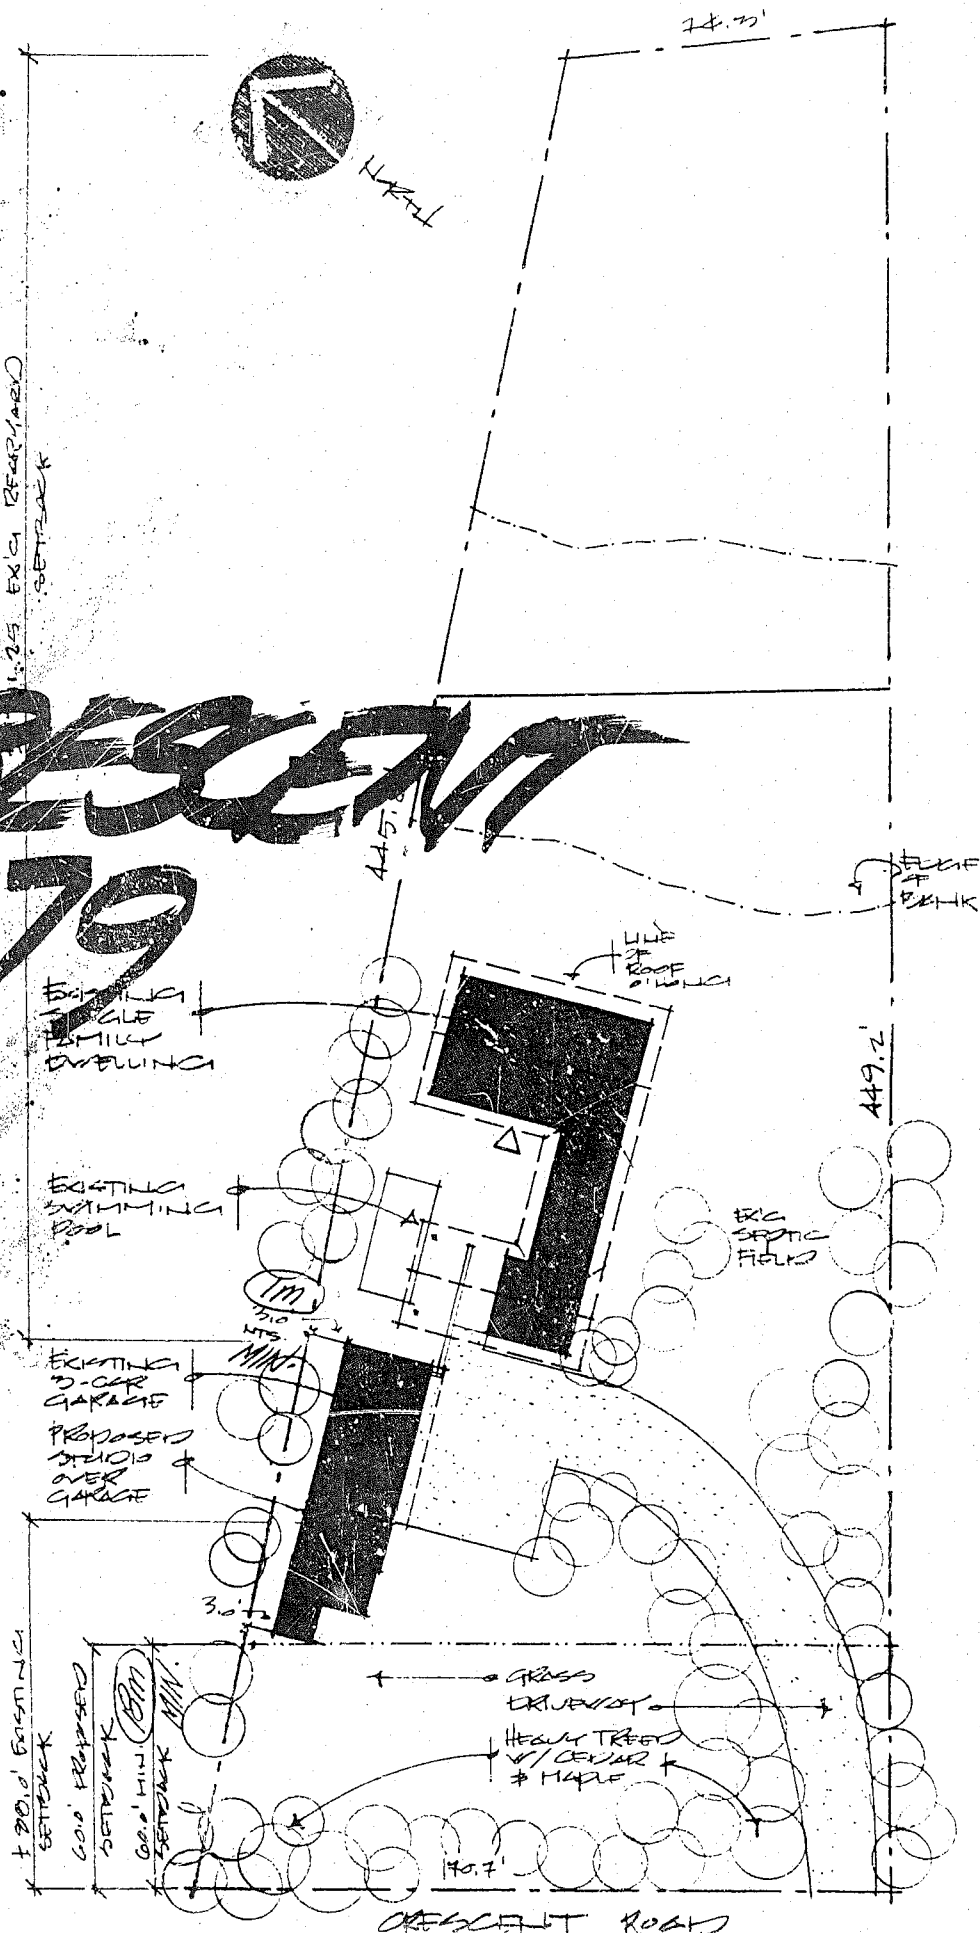

08879

OF CONSTRUCTION
 IS PROHIBITED BY
 AIR POLLUTION
 BY-LAW #2104

ED FOR
 THE MINIMUM
 TO BE CURRENT
 APPLICABLE AND
 AT THE PLANS
 STANDARDS ARE
 PERMIT.

NOT

Revision: 1. PLAN PERMIT APPLICATION
 Date: March 09/99.
 Description: SITE PLAN REORDER / NOTES
 Drawn by: JF
 Project name:
 Sheet title:

Jack Falk design associates