


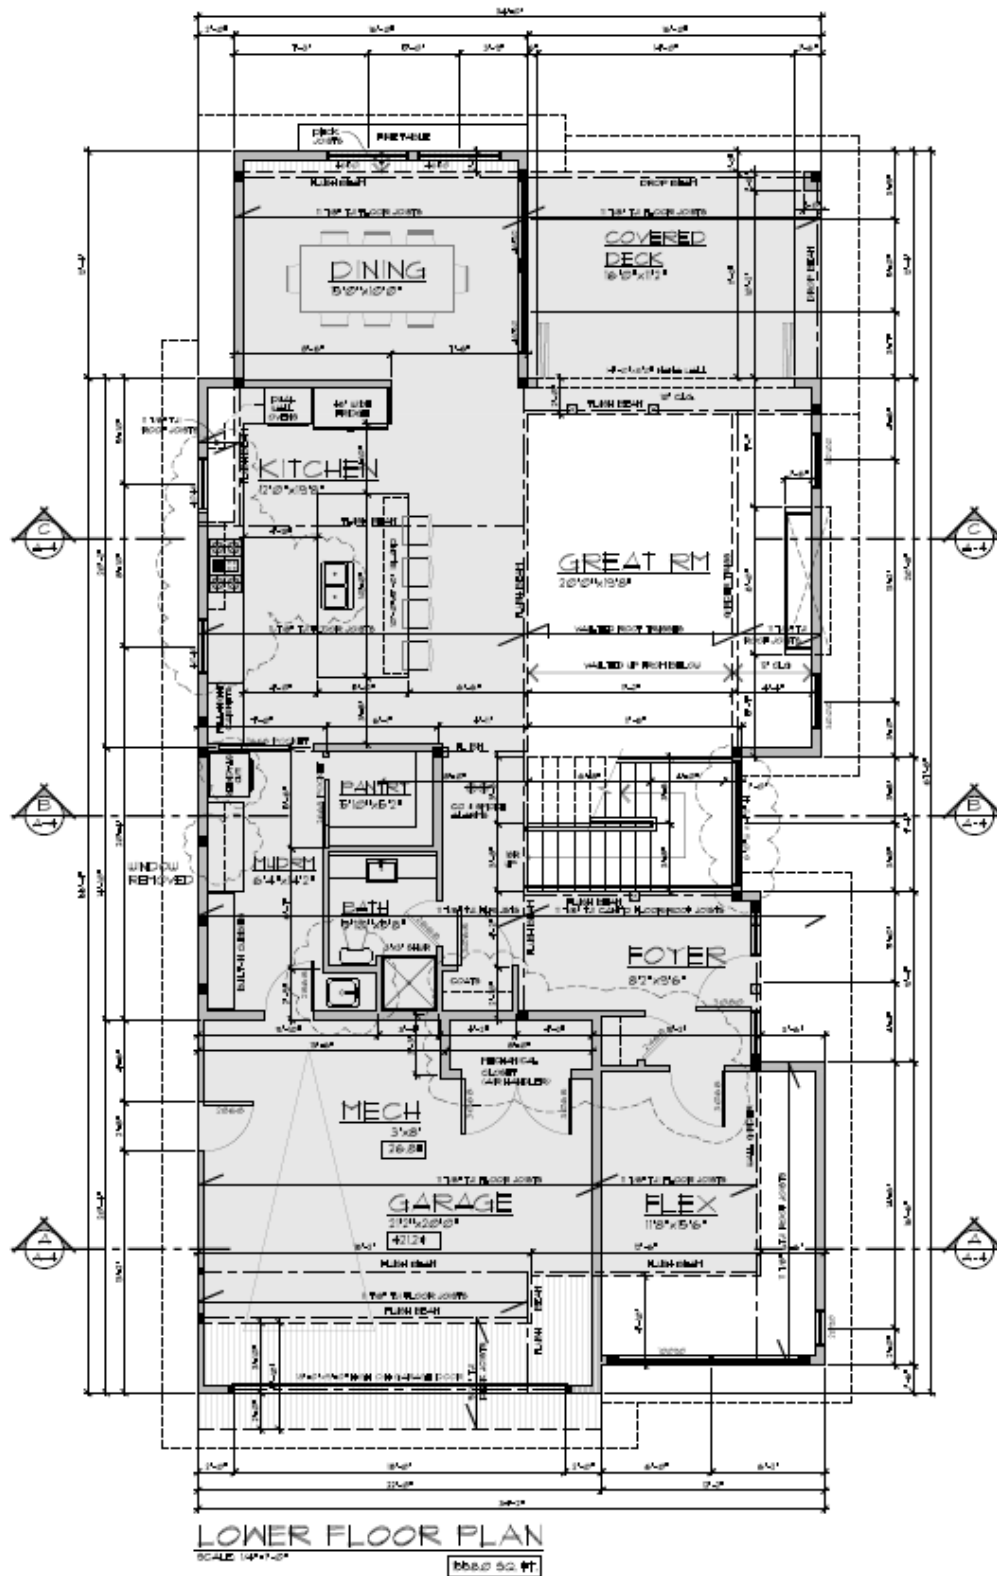

GM DRAFTING & DESIGN INC.
 3741 Castle Pines Court, Abbotsford, B.C. V3G 2Z2
 Ph: (604) 850-0654 Fax: (604) 850-0765
 Email: admin@gmdrafting.com
 Website: www.gmdrafting.com

PROJECT:
 CUSTOM RESIDENCE


CLIENT:
 CAROLANN CAMERON
 3033 MURPHY AVENUE
 SURREY, B.C.

TITLE:
 SITE PLAN & MAIN FLOOR PLAN

DATE		ISSUE/REVISIONS		DATE		AUGUST 2019	
1	17 AUG 19	REVISED FOR REVIEW	SCALE	AS NOTED	1	17 AUG 19	AS NOTED
2	28 AUG 19	REVISED FOR PERMIT	JOB NO.	16-041	2	28 AUG 19	16-041
3	19 SEP 19	REVISED FOR CONSTRUCTION	DRAWN BY	CHL	3	19 SEP 19	CHL
4	28 AUG 19	REVISED FOR CONSTRUCTION	SHEET:	A-1	4	28 AUG 19	A-1

COPYRIGHT RESERVED
 GM DRAFTING & DESIGN INC.
 ALL DRAWINGS, PLANS, MODELS, DESIGNS,
 SPECIFICATIONS, AND OTHER INFORMATION
 PREPARED BY GM DRAFTING & DESIGN INC.
 ARE USED IN CONNECTION WITH THIS PROJECT
 AND ARE THE PROPERTY OF GM DRAFTING &
 DESIGN INC. ALL RIGHTS ARE RESERVED.
 NO PART OF THIS DOCUMENT MAY BE
 REPRODUCED OR TRANSMITTED IN ANY
 FORM OR BY ANY MEANS, ELECTRONIC
 OR MECHANICAL, WITHOUT THE WRITTEN
 CONSENT OF GM DRAFTING & DESIGN INC.
 THE DESIGN AND DRAWING OF THIS PROJECT
 IS THE PROPERTY OF GM DRAFTING & DESIGN
 INC. AND IS NOT TO BE REPRODUCED OR
 USED IN ANY MANNER WITHOUT THE WRITTEN
 CONSENT OF GM DRAFTING & DESIGN INC.

AUGUST 30, 2019

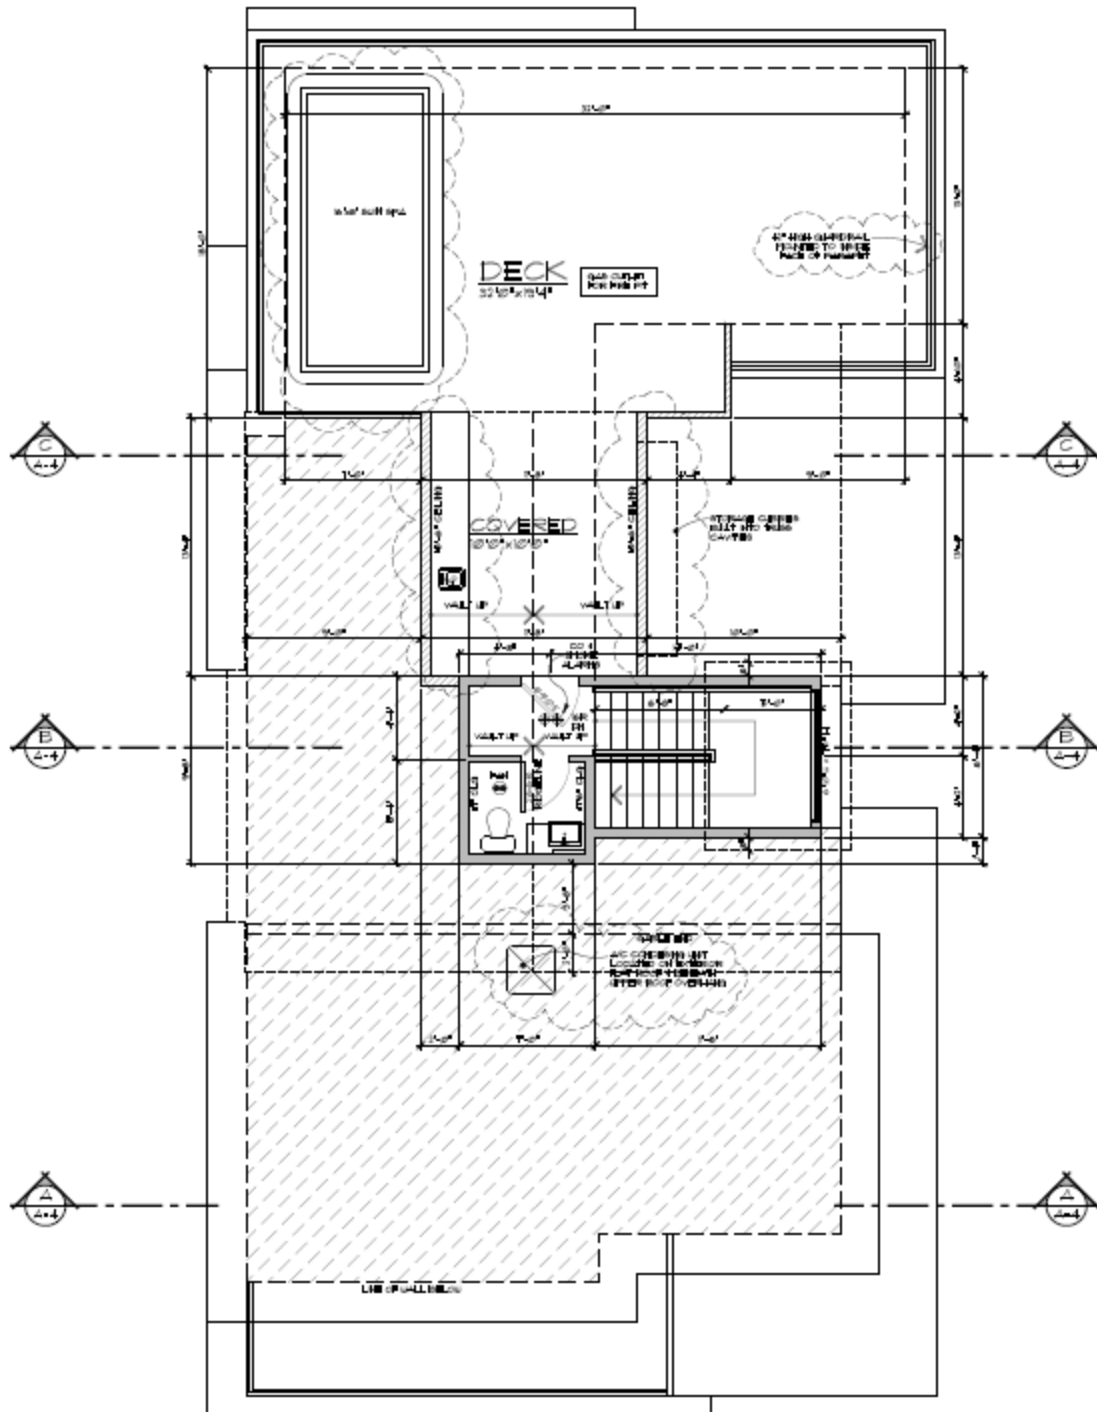

ROOF ACCESS PLAN
SCALE: 1/4" = 1'-0"

671 SQ. FT.