


BEEBE CLINE

BUS: 604-531-1909

CEL: 604-830-7458

www.whiterocklifestyles.com

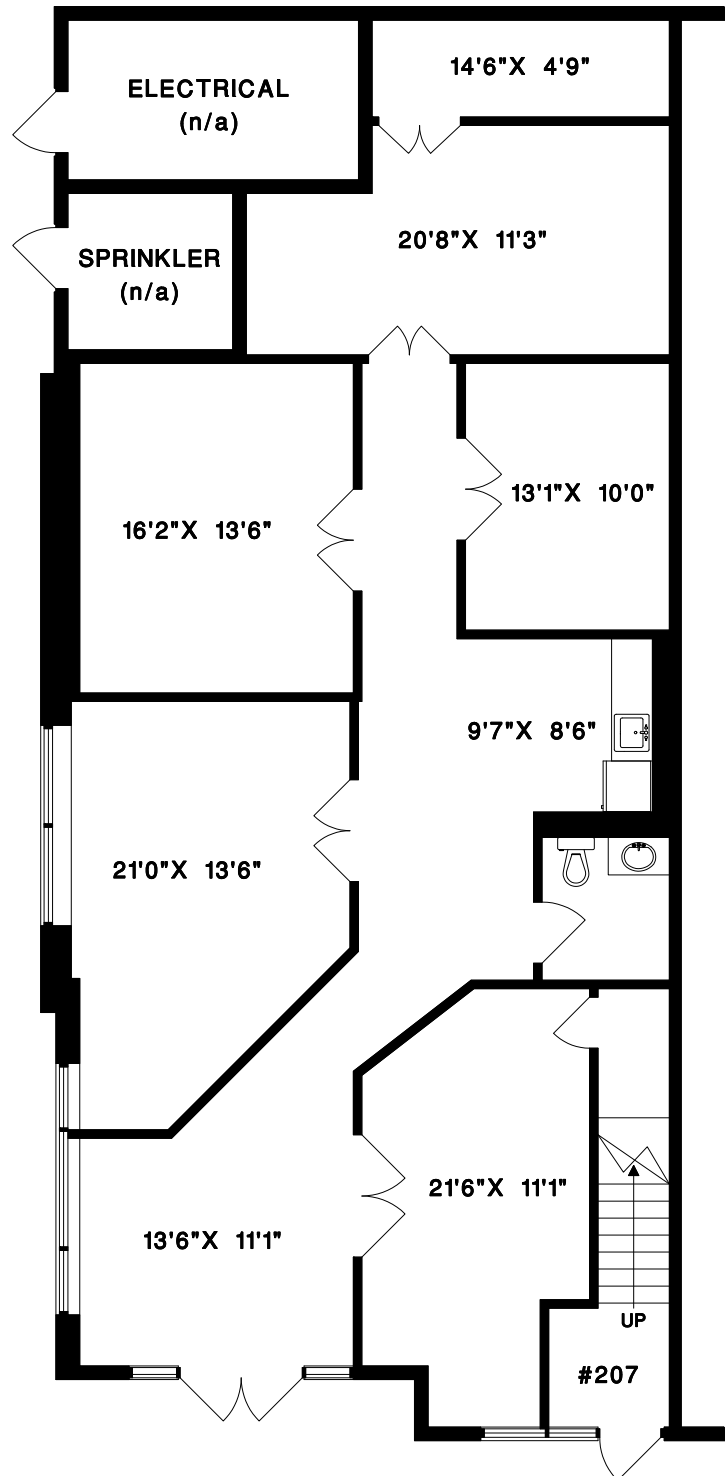

MAIN FLOOR PLAN

1,829 SQ.FT.

10'8" CEILING HEIGHTS



DRAWN BY: CN
DATE: FEBRUARY 2023
REVISED:

