



|||||

3102 13th AVENUE
SURREY, B.C.


|||||

|||||

|||||

|||||

© copyright reserved for
mark ankenman architects

 

out to out

$$\begin{array}{r} 850 \\ 1180 \\ \hline 333 \\ 3363 \phi \end{array}$$

RECEIVED JULY 1 1993


PROPOSED RESIDENCE
13102 13th AVENUE
SURREY, B.C.

TITLE
SITE PLAN

scale 1"=10'-0"
date MAY 3/92
drawn YC

sheet no. A1

job no

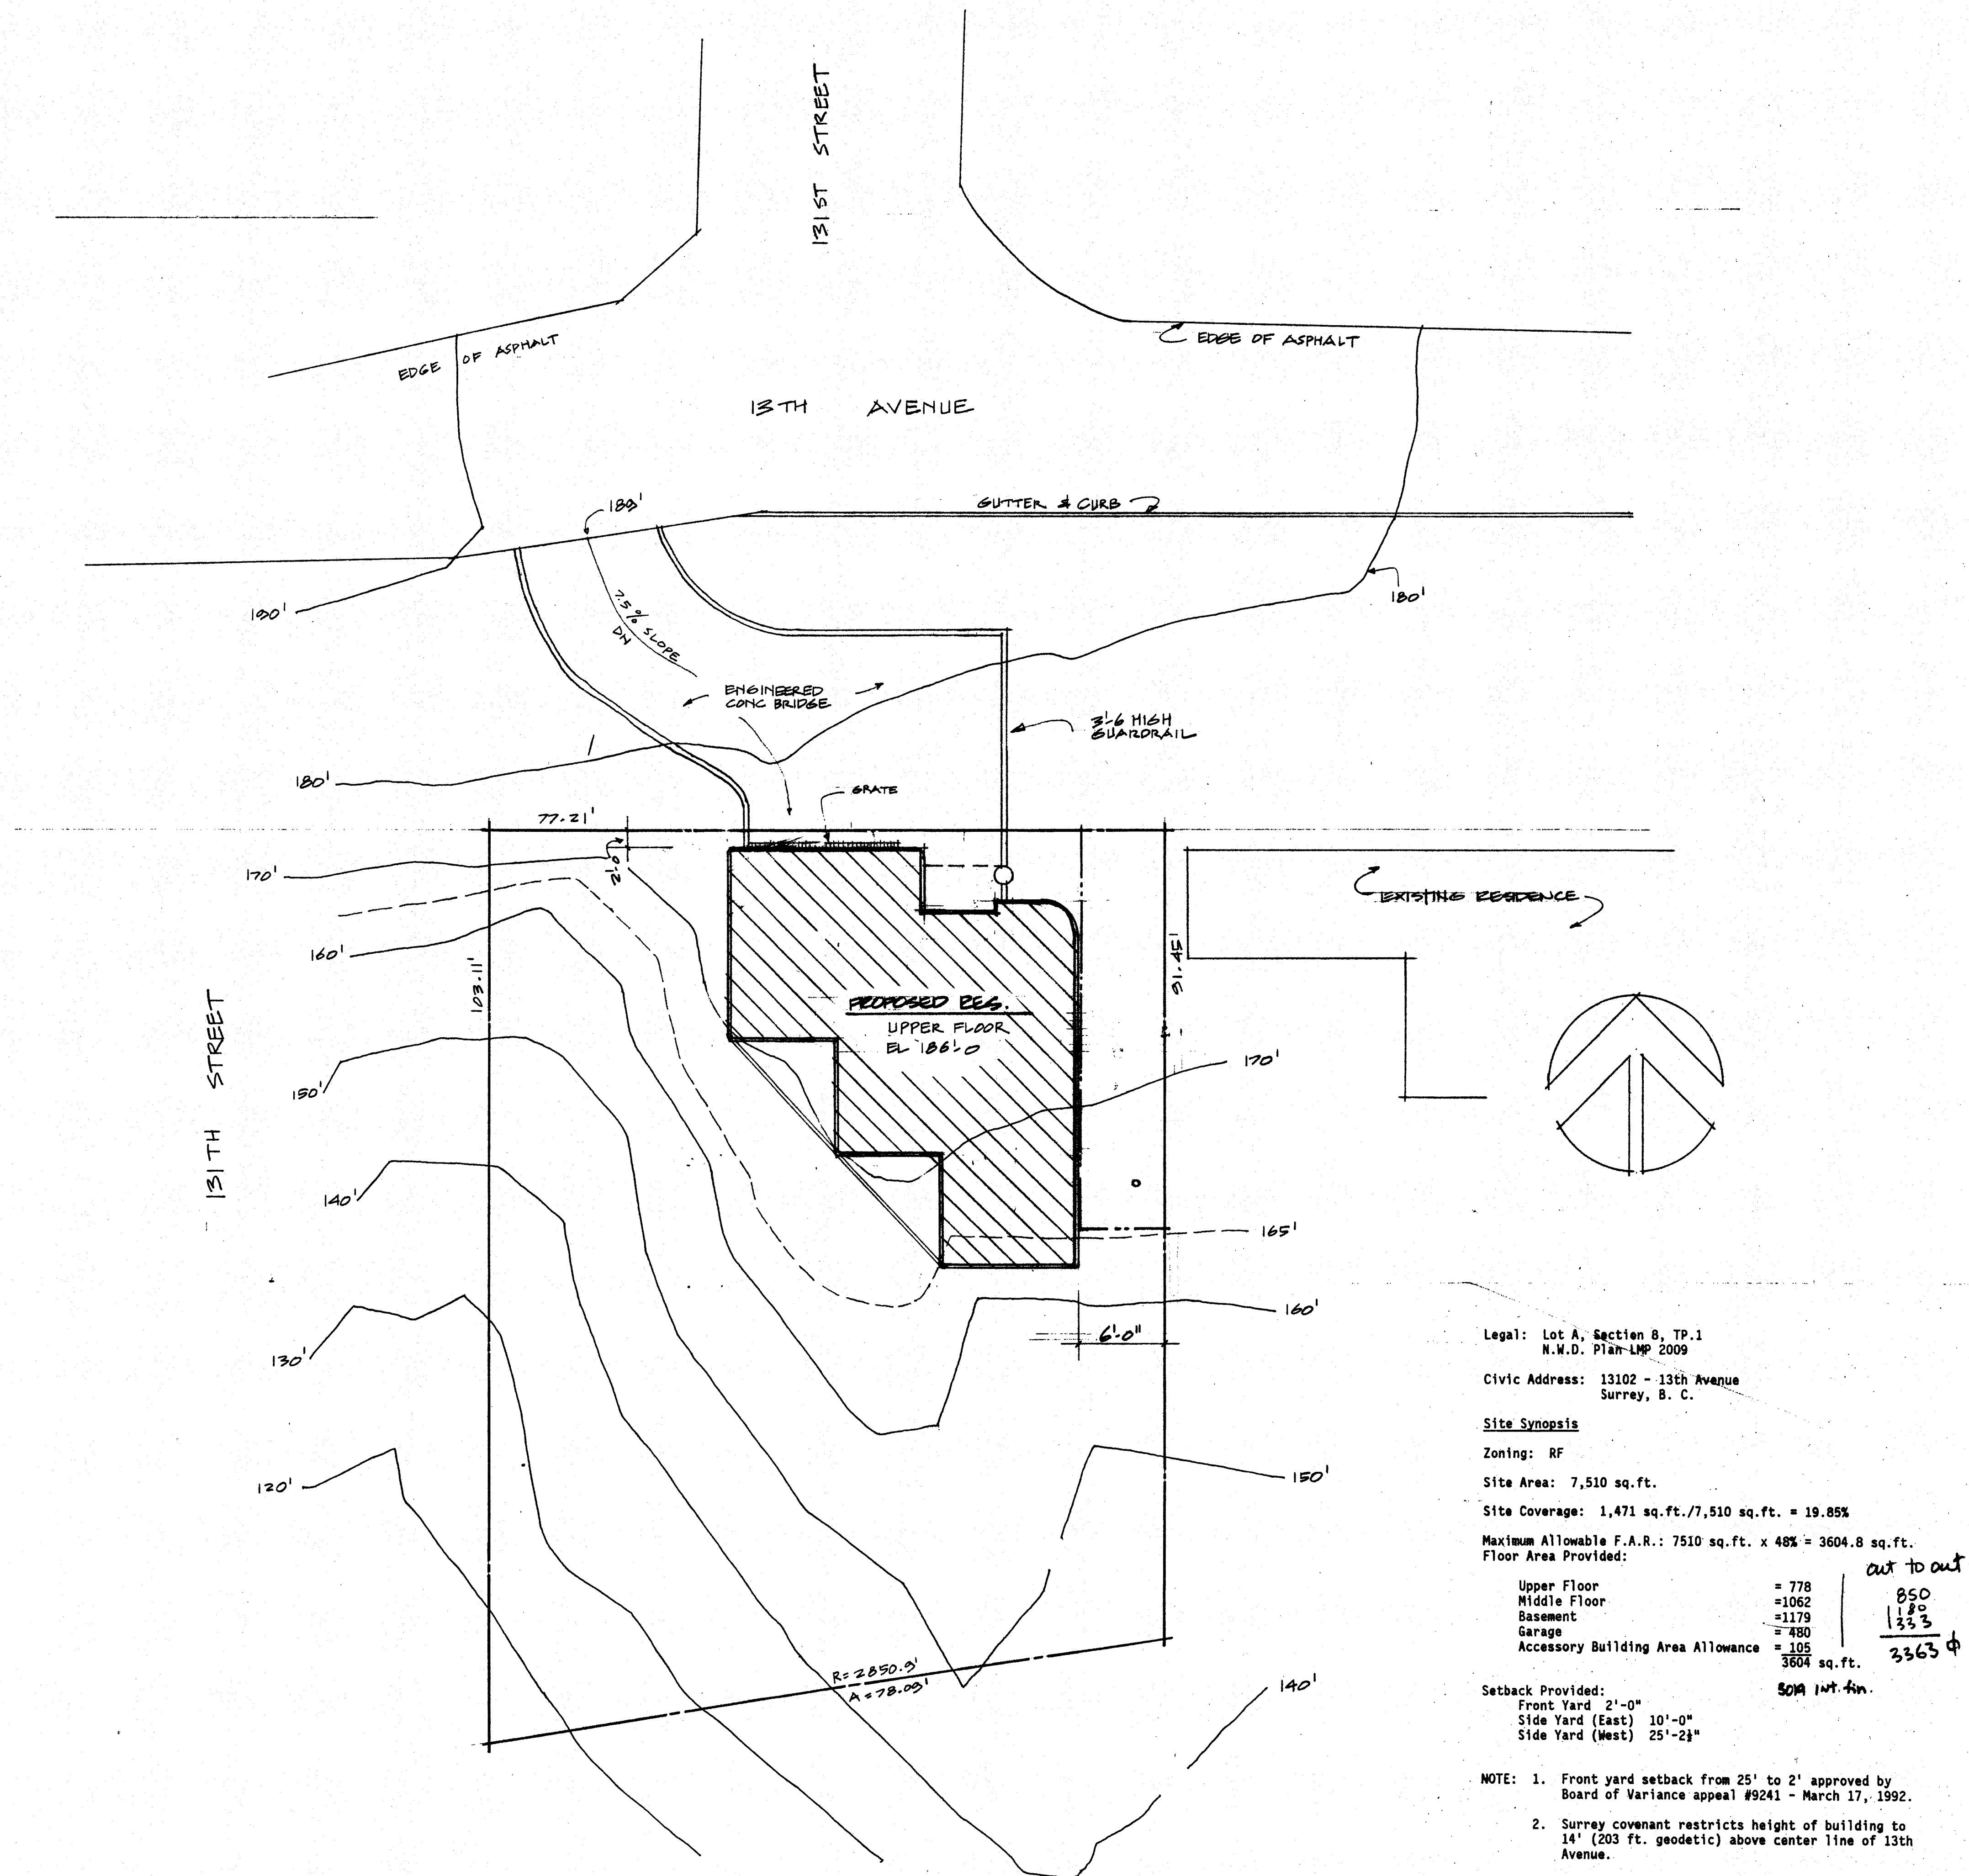

mark
ankenman
architects

201-1678-128th st
ocean park, b.c.
v4a 3v3 536-1600

PROPOSED RESIDENCE
13102 13th AVENUE
SURREY, B.C.

title
ELEVATIONS.

scale 1/8" = 1'-0"


date MAR. 92

drawn MWA

sheet no A5

job no

© copyright reserved for
mark ankenman architects

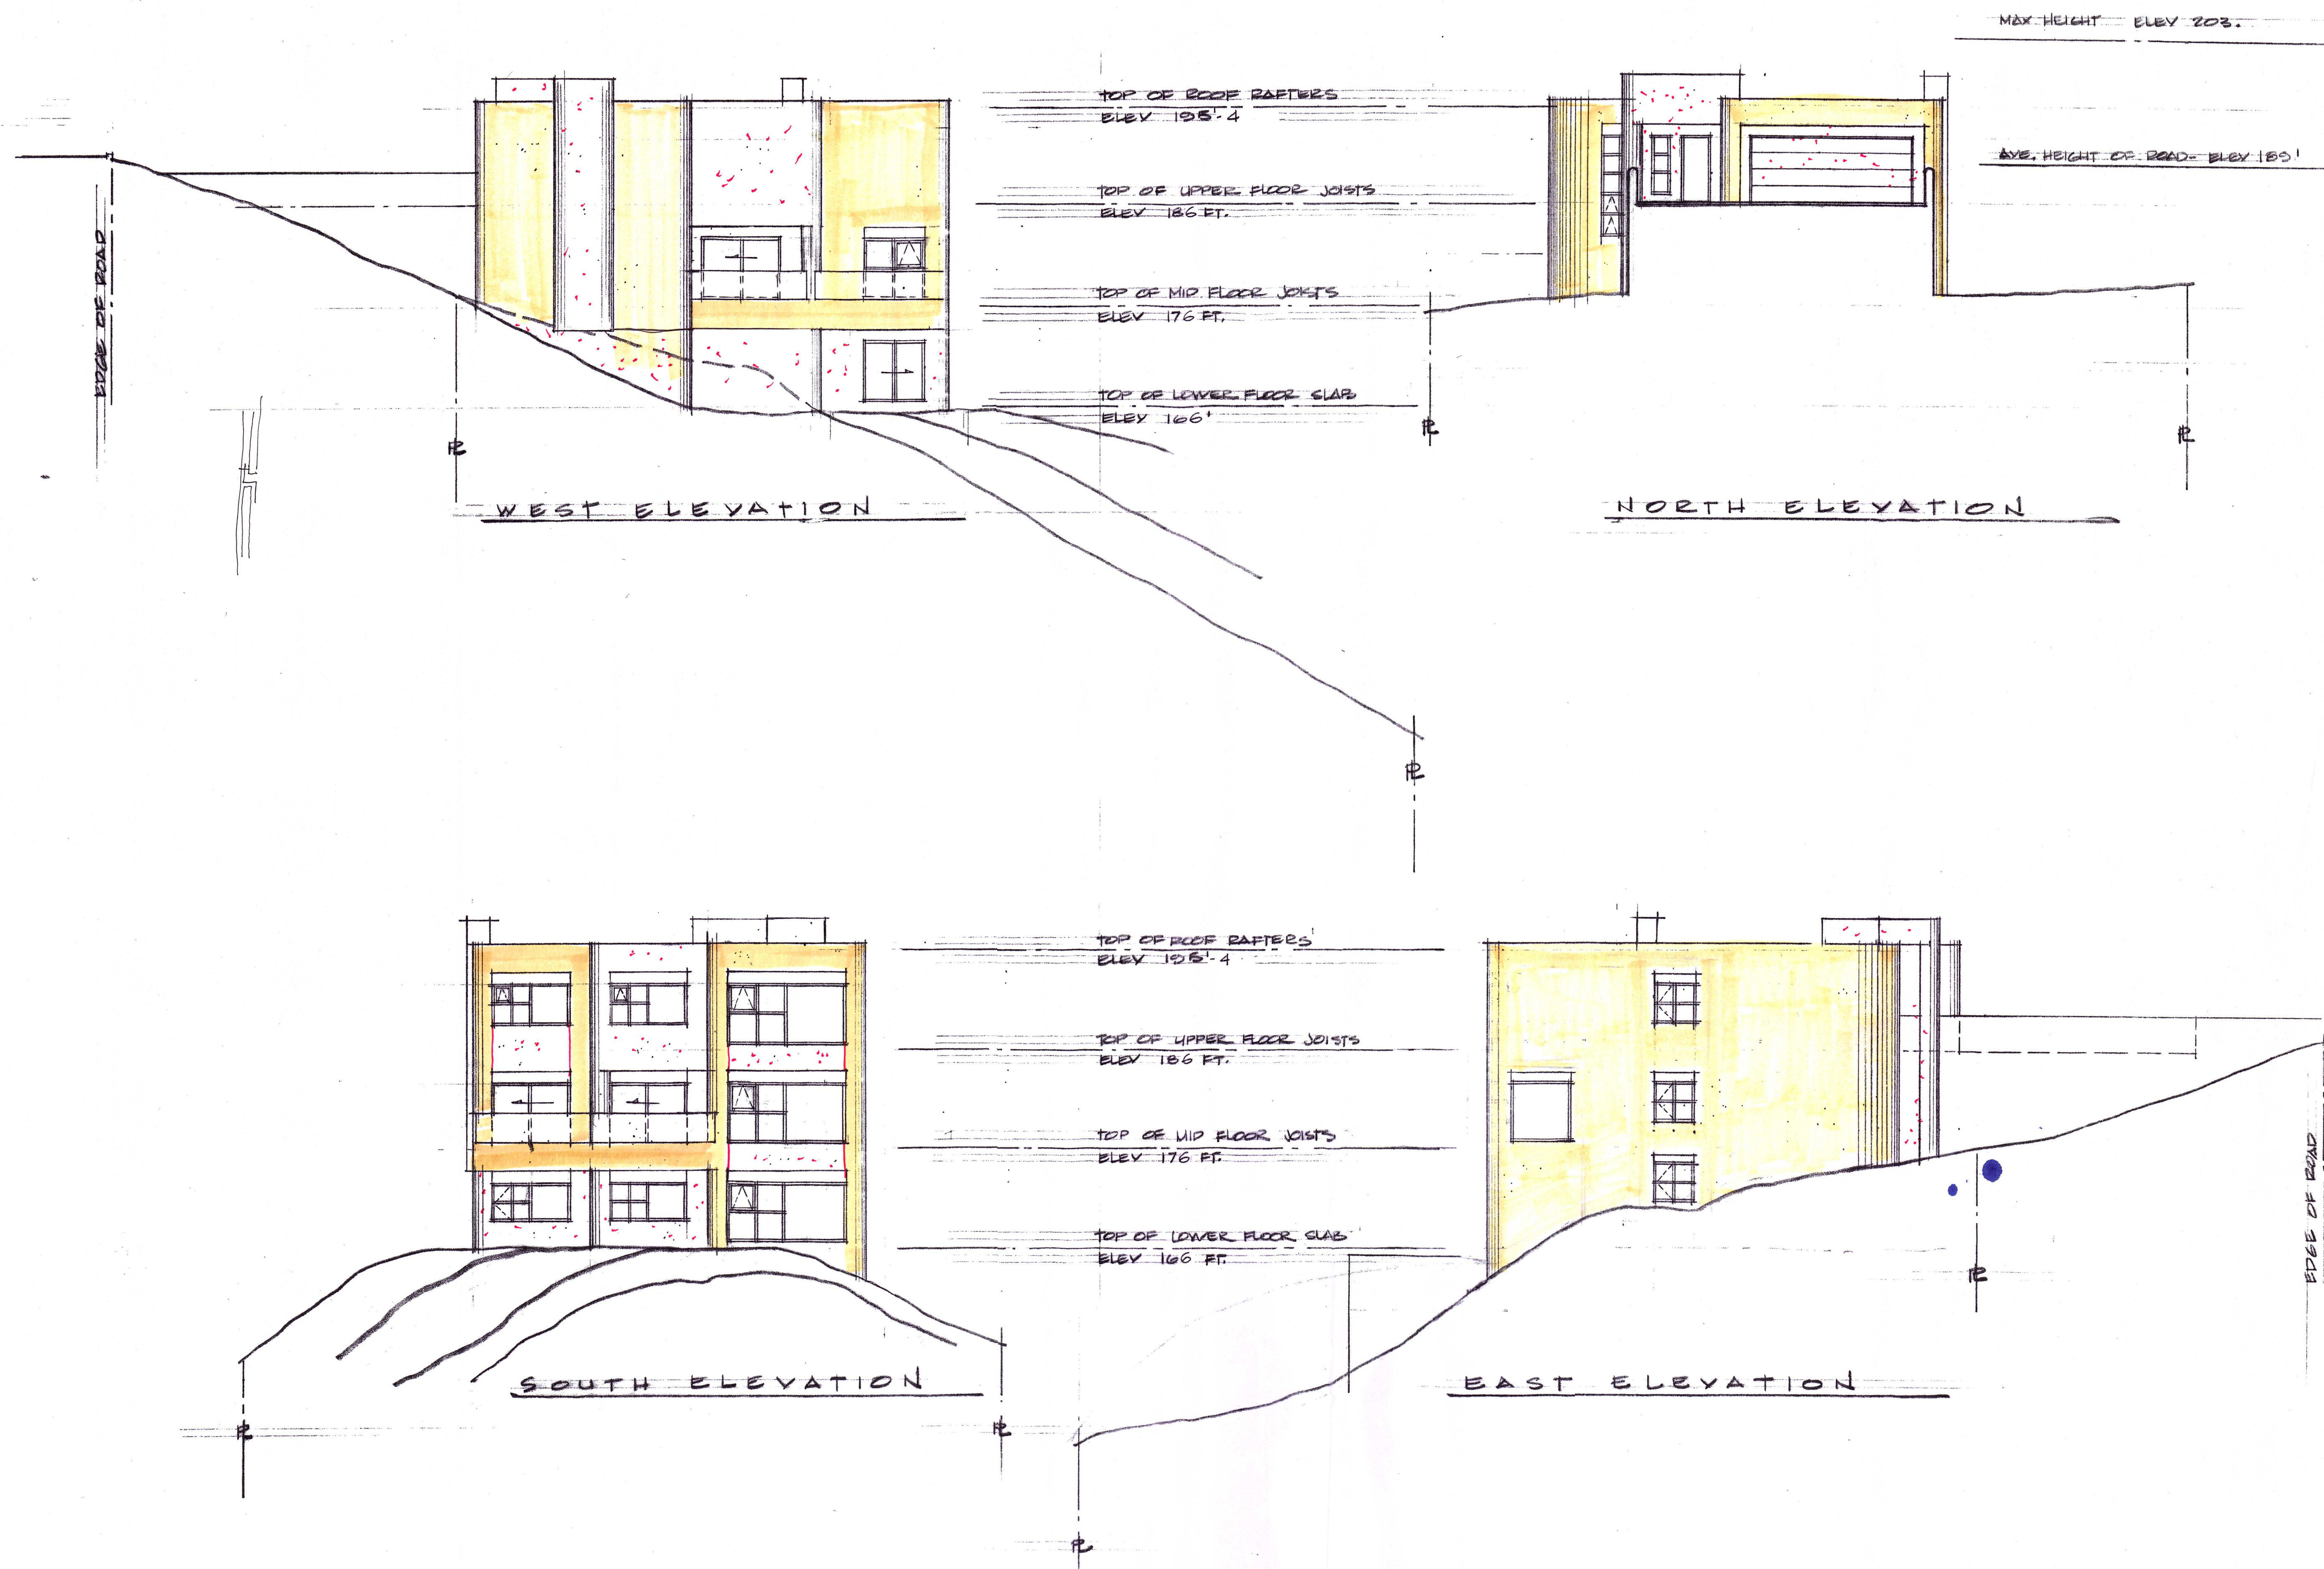

REVISED July 1, 93

PROPOSED RESIDENCE
13102 13th AVENUE
SURREY, B.C.



title
SECTIONS

scale 1/4"=1'-0"
date MAY 3/92
drawn YC

sheet no. A6

job no

© copyright reserved for
mark ankenman architects

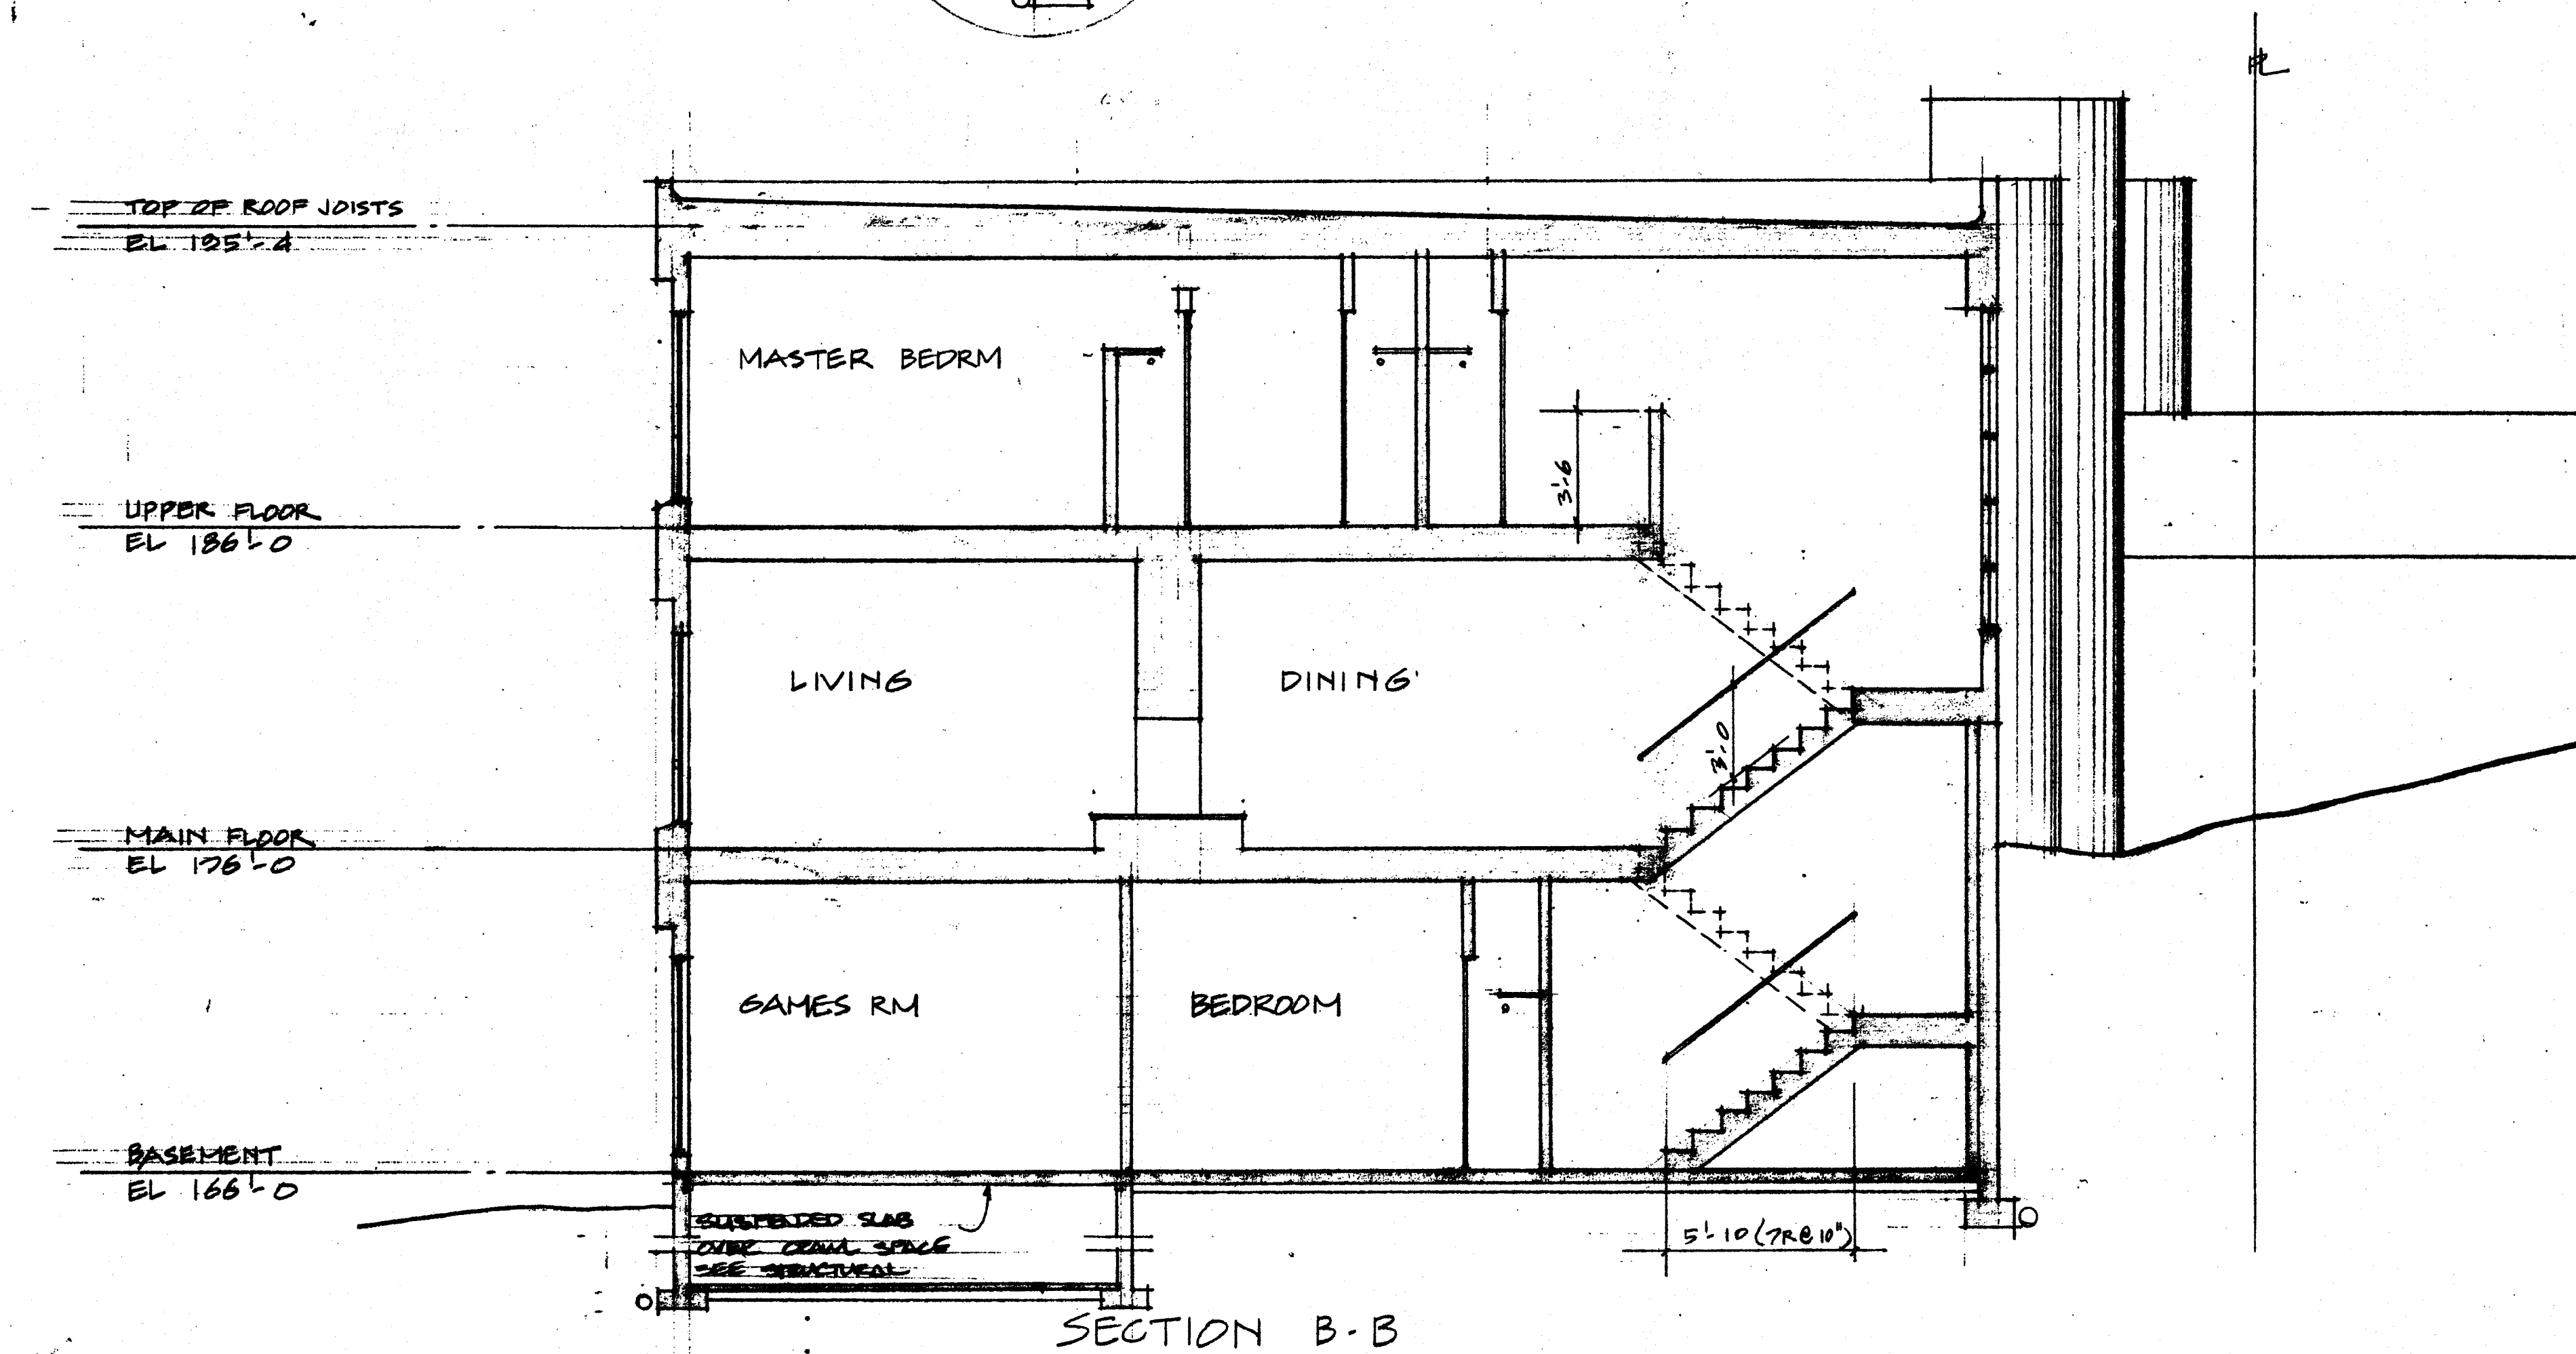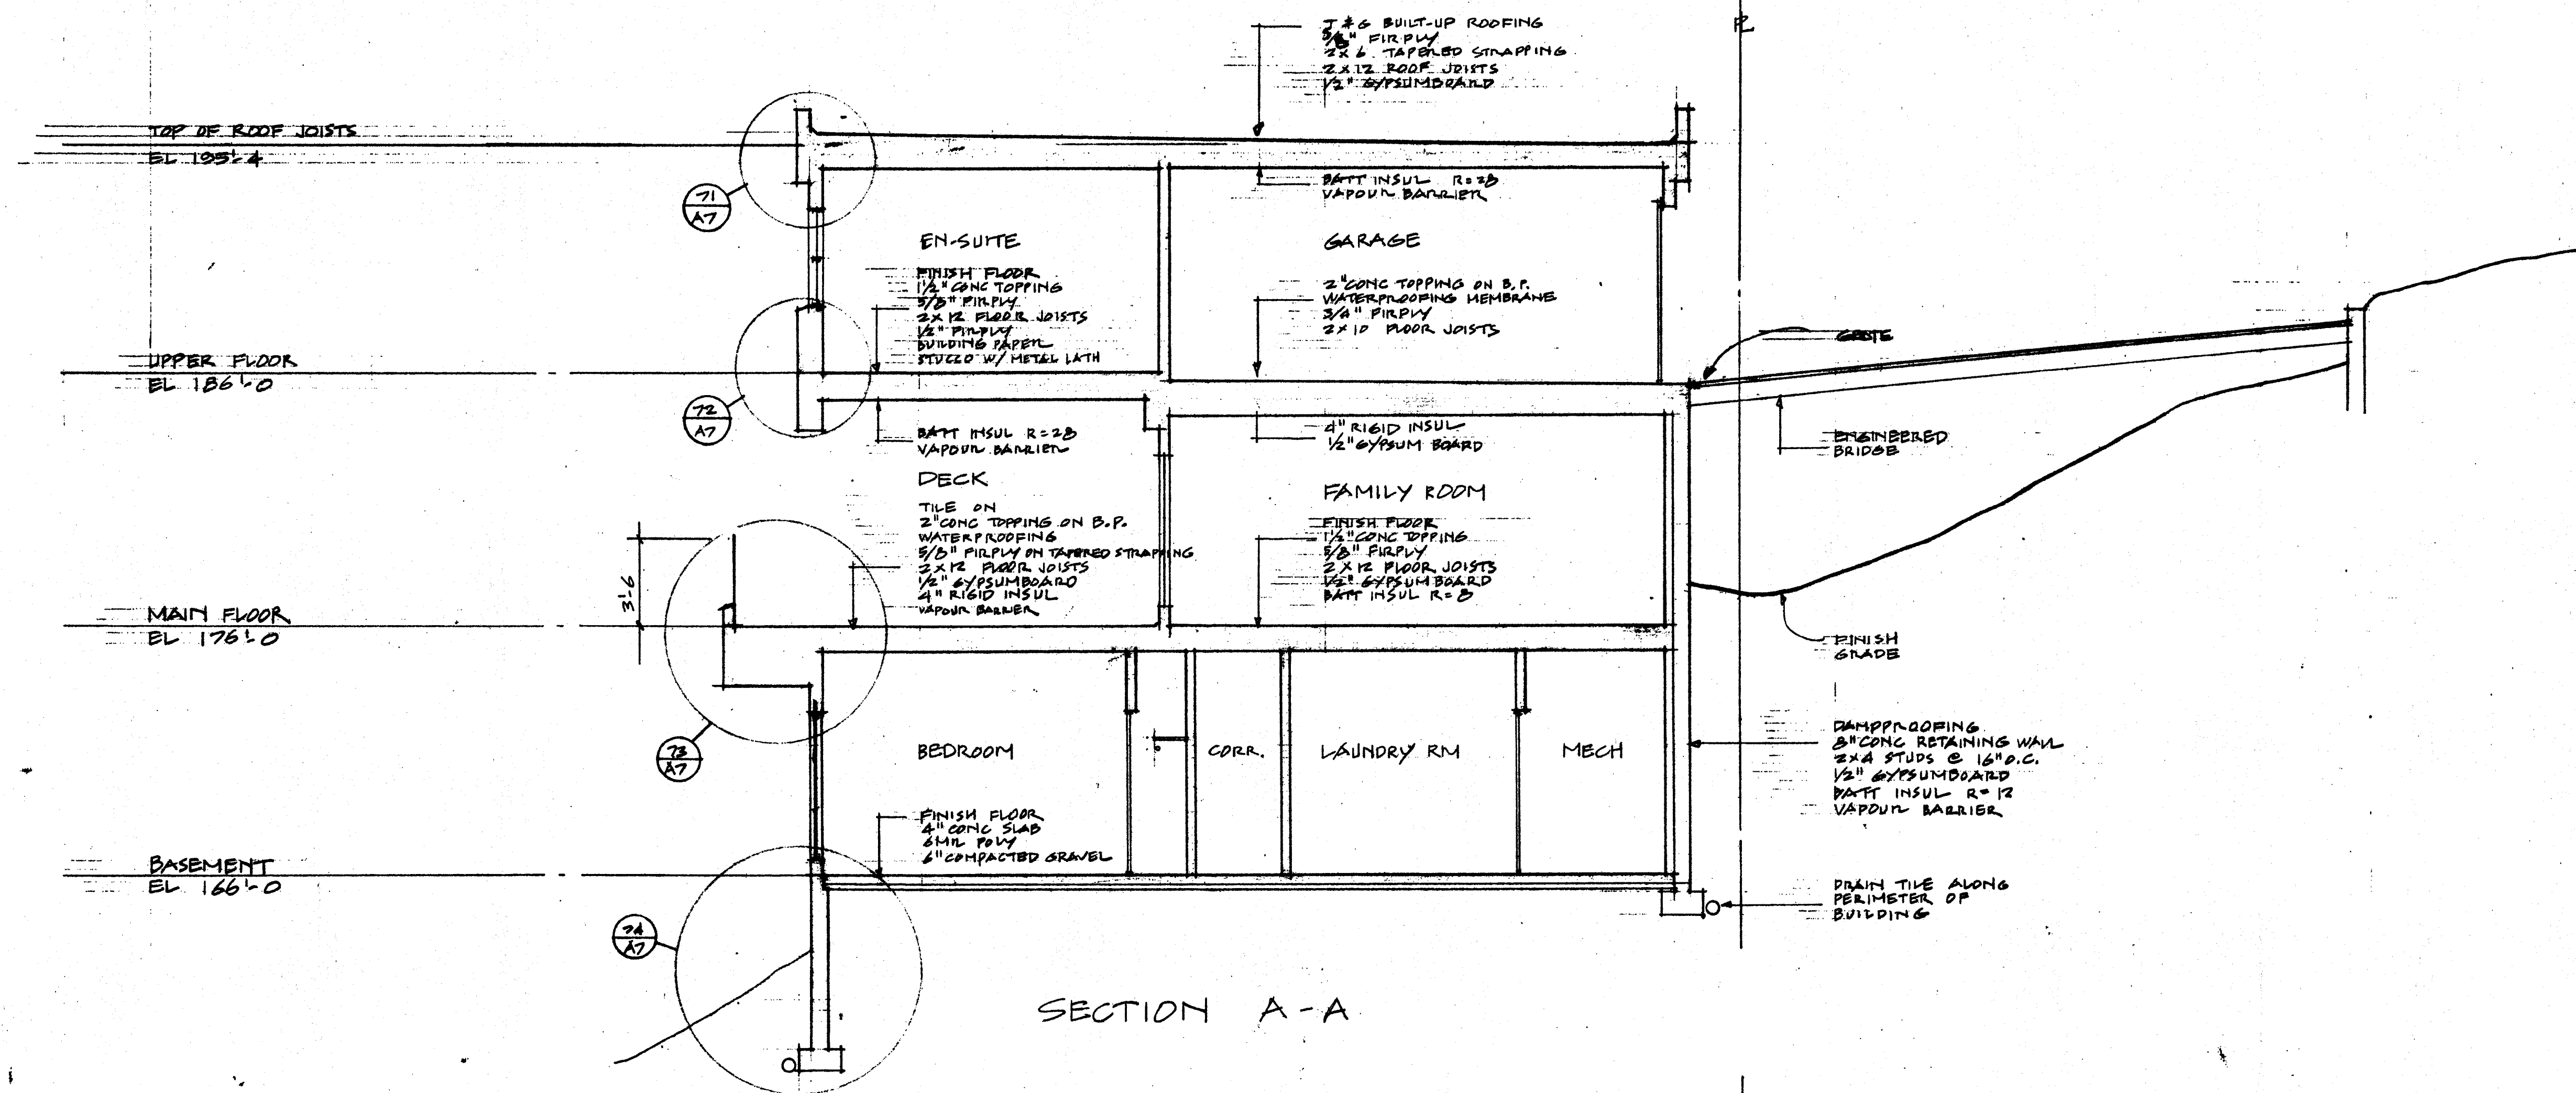

REVISED JULY 1-93.

PROPOSED RESIDENCE
1302 13th AVENUE
SURREY, B.C.



TITLE
MIDDLE FLOOR PLAN
UPPER FLOOR FRAMING
BL 126-10

SCALE 1/4"=1'-0"
DATE JUNE 18/92
DRAWN YC

SHEET NO A3

JOB NO

© copyright reserved for
mark ankenman architects

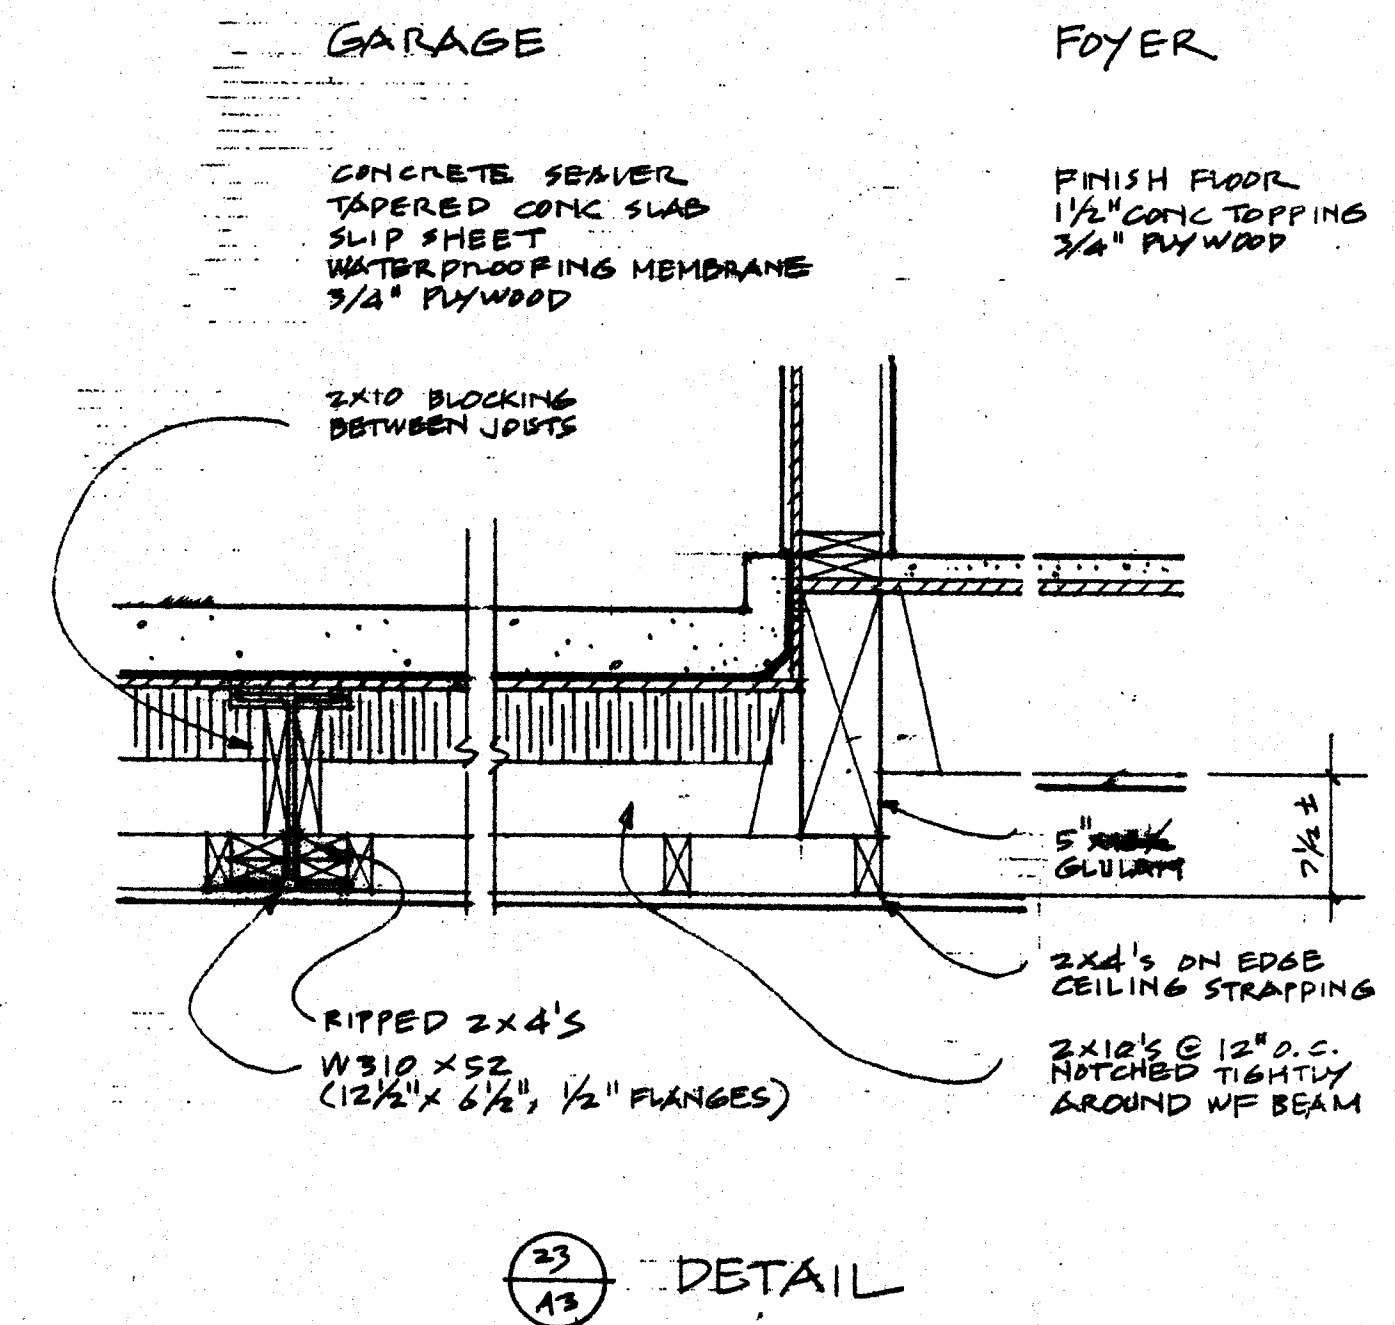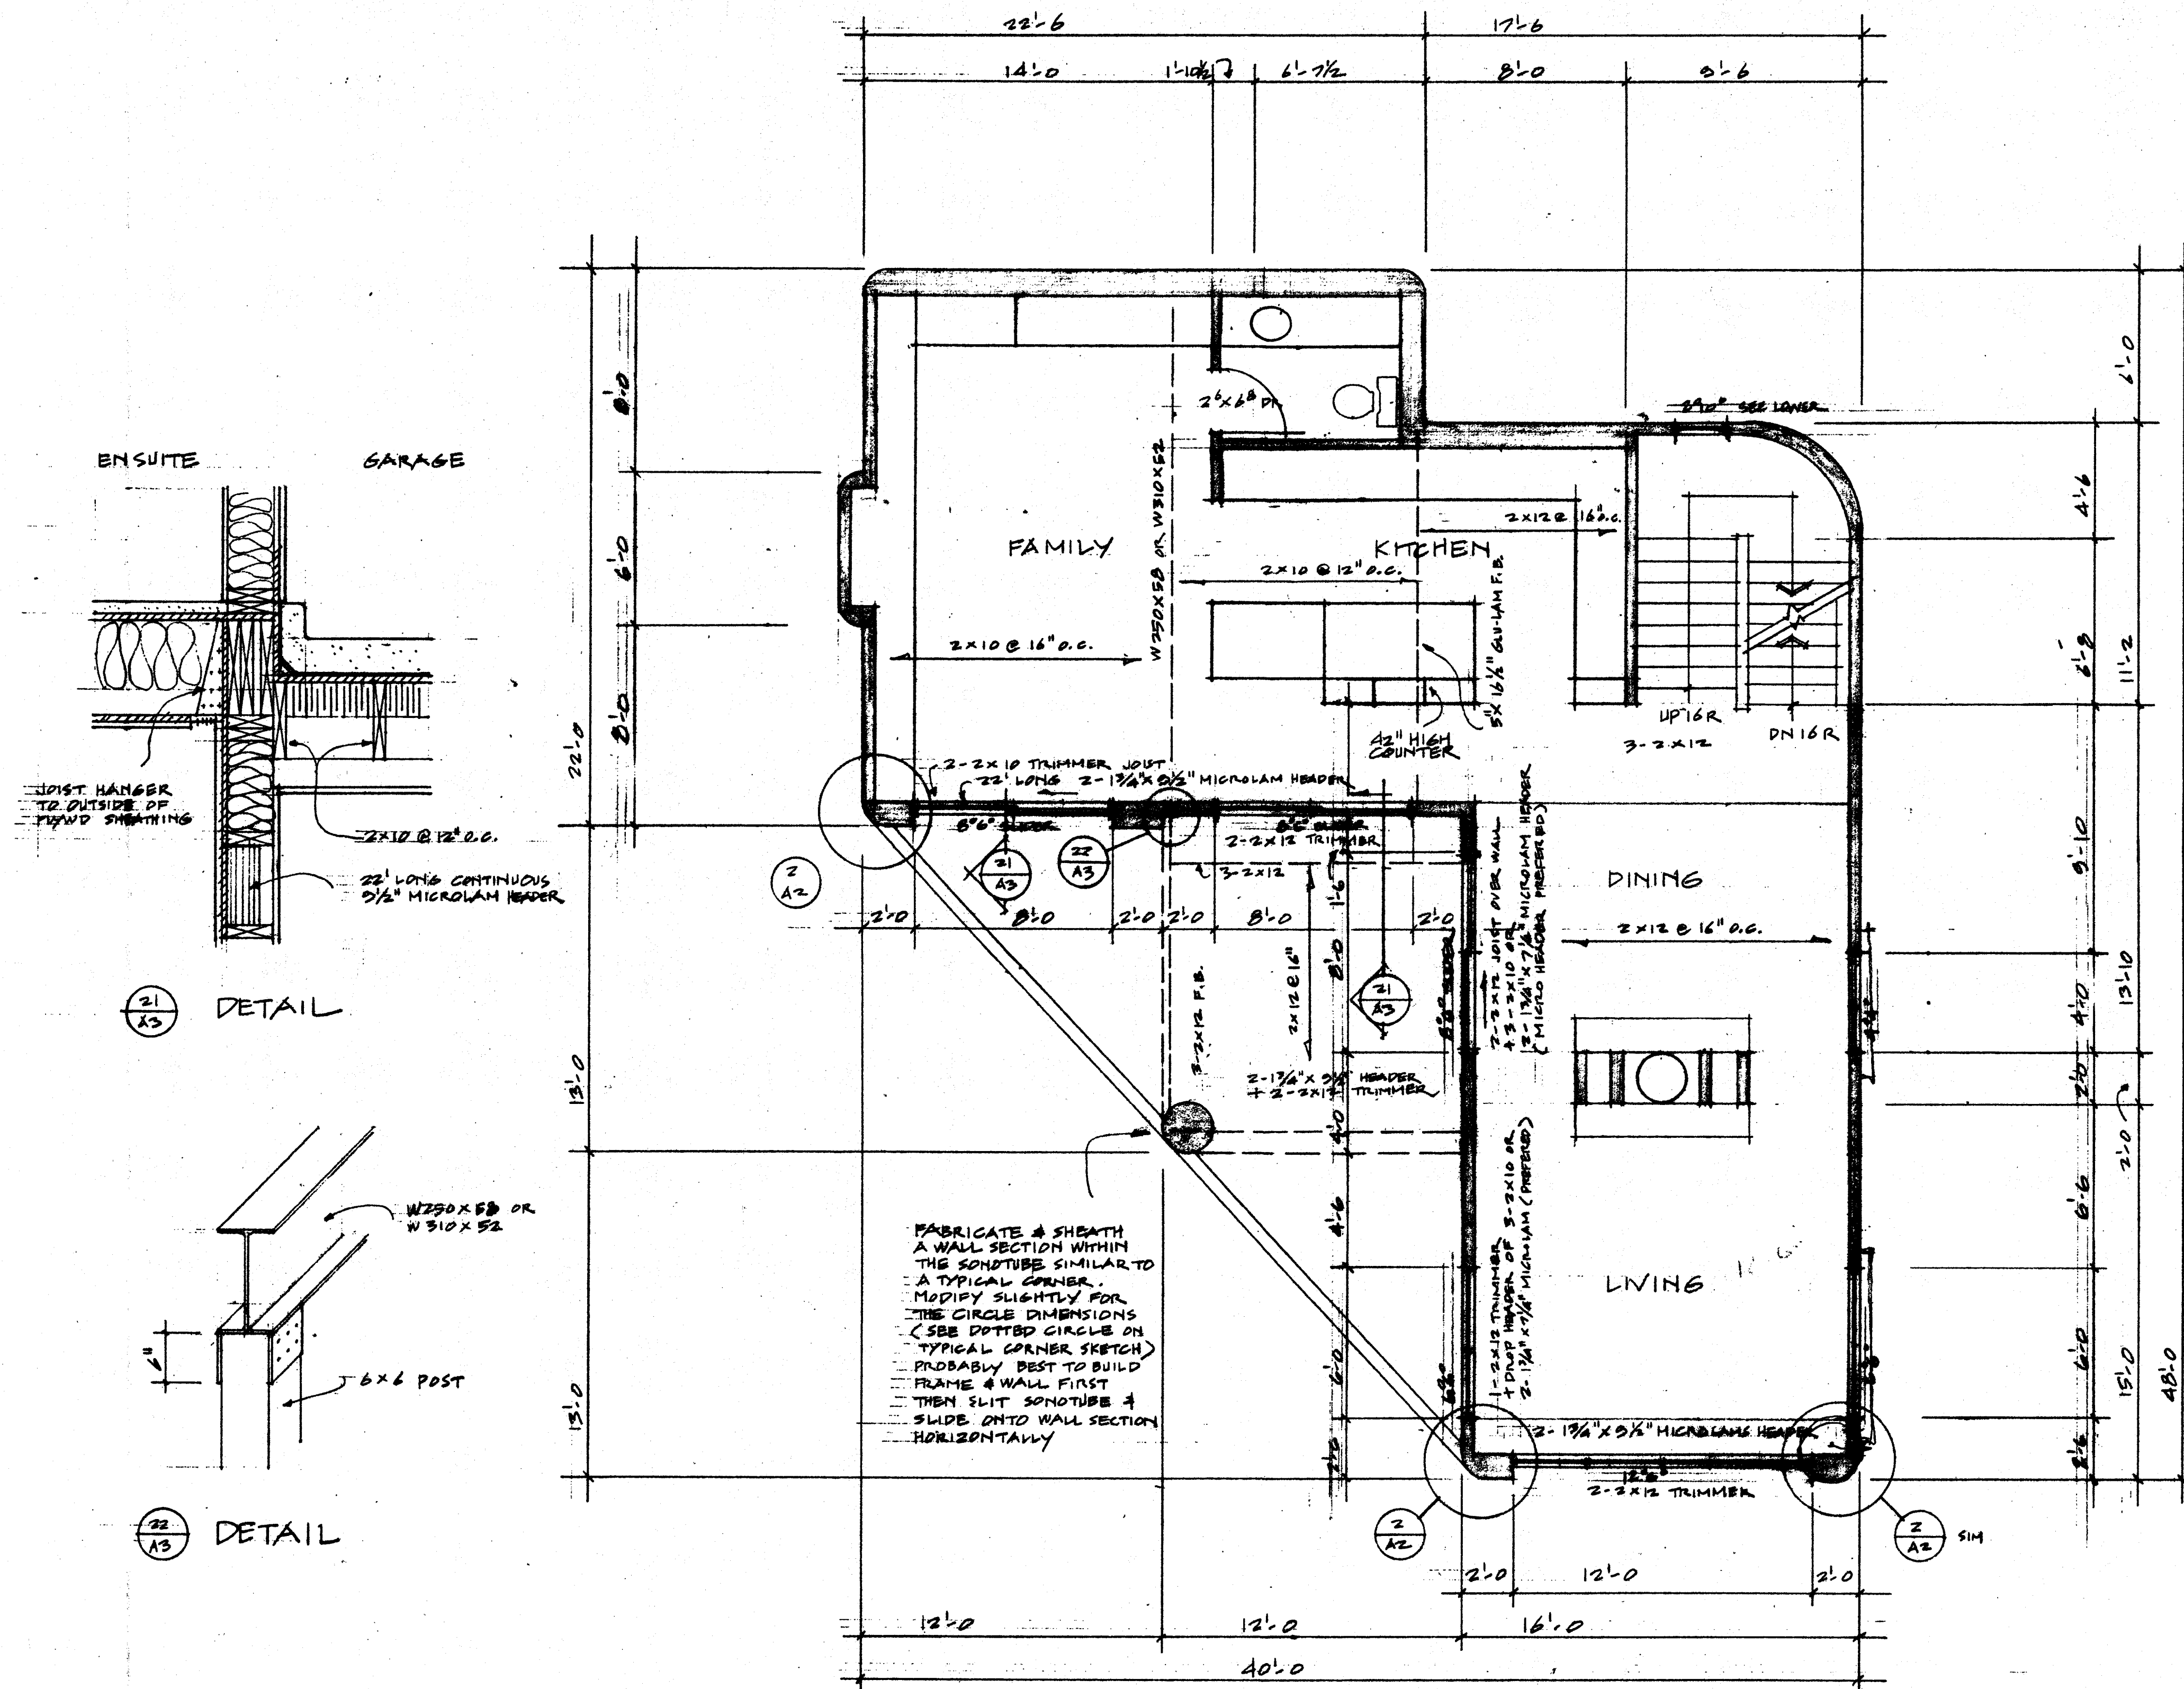

REVISED JULY 1995

PROPOSED RESIDENCE
1302 13th AVENUE
SURREY, B.C.




title
UPPER FLOOR PLAN
ROOF FRAMING
EL 186'-0"

scale 1/4" = 1'-0"
date JUNE 18/92
drawn YC

sheet no A2

job no




© copyright reserved for
mark ankenman architects

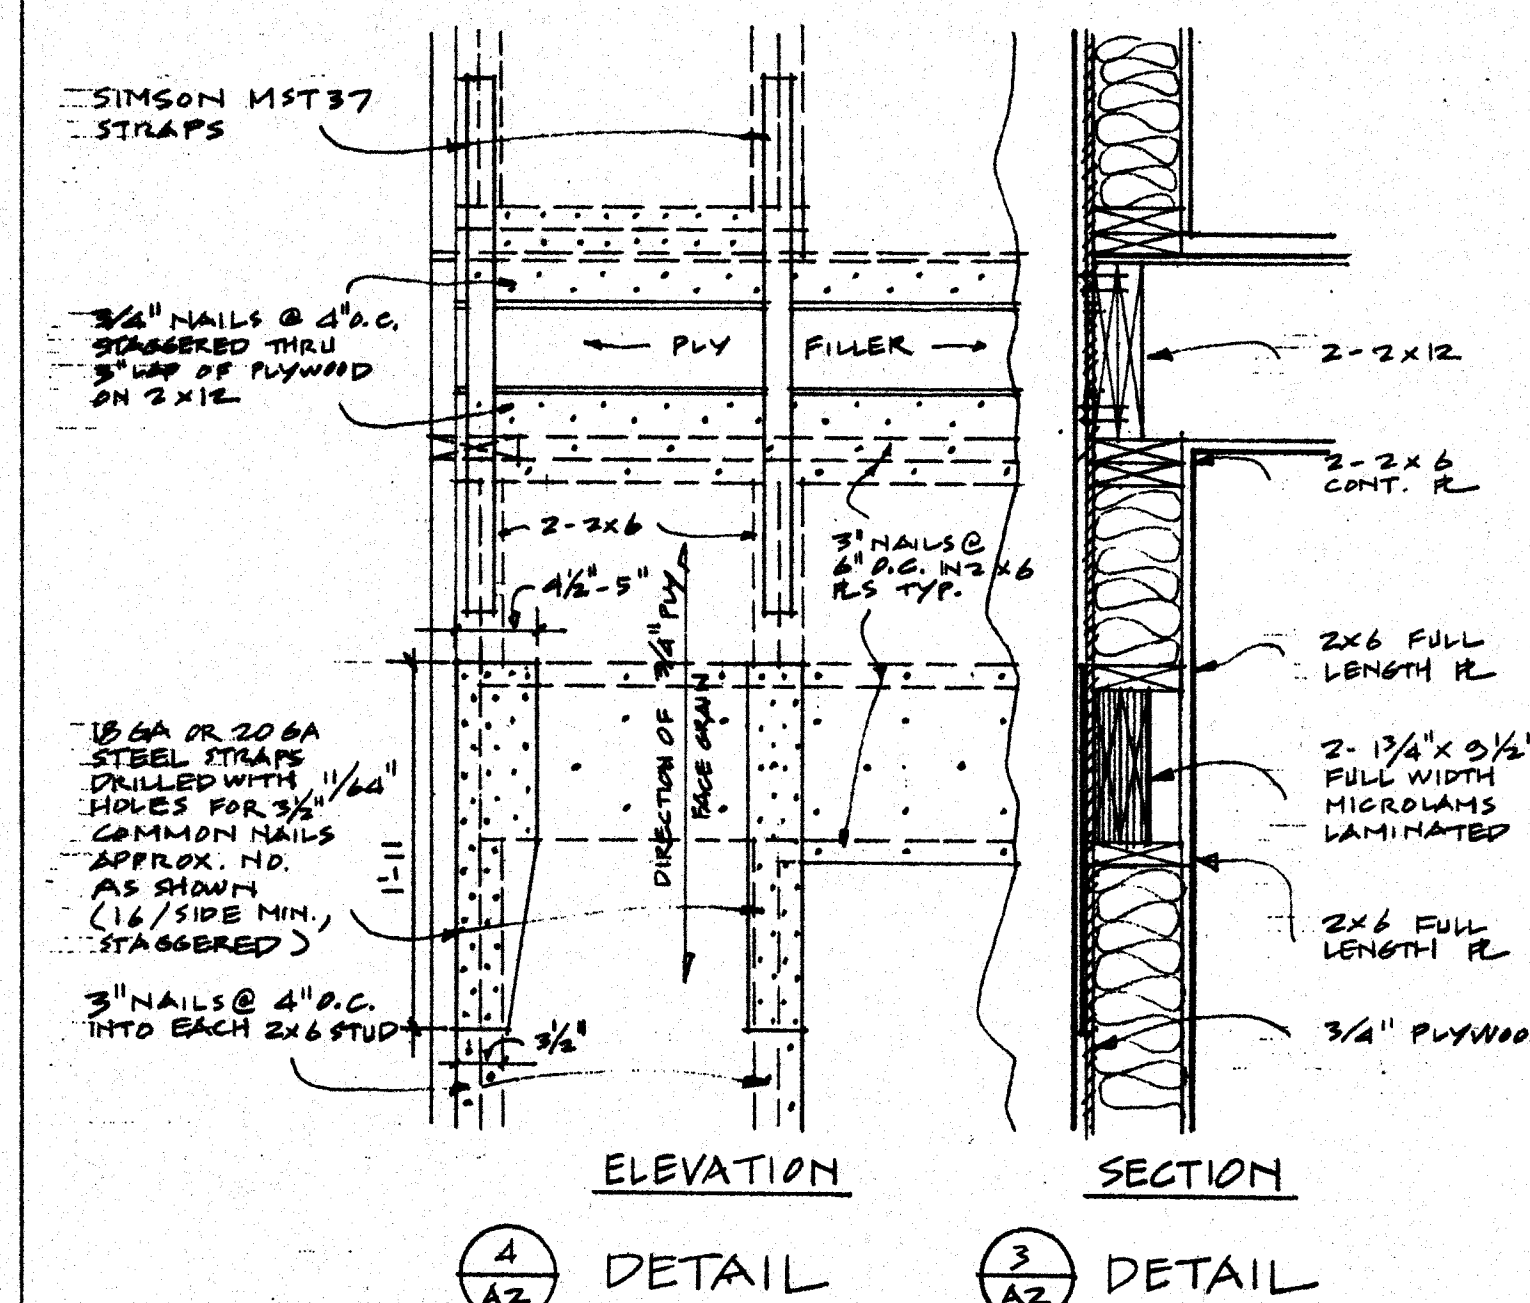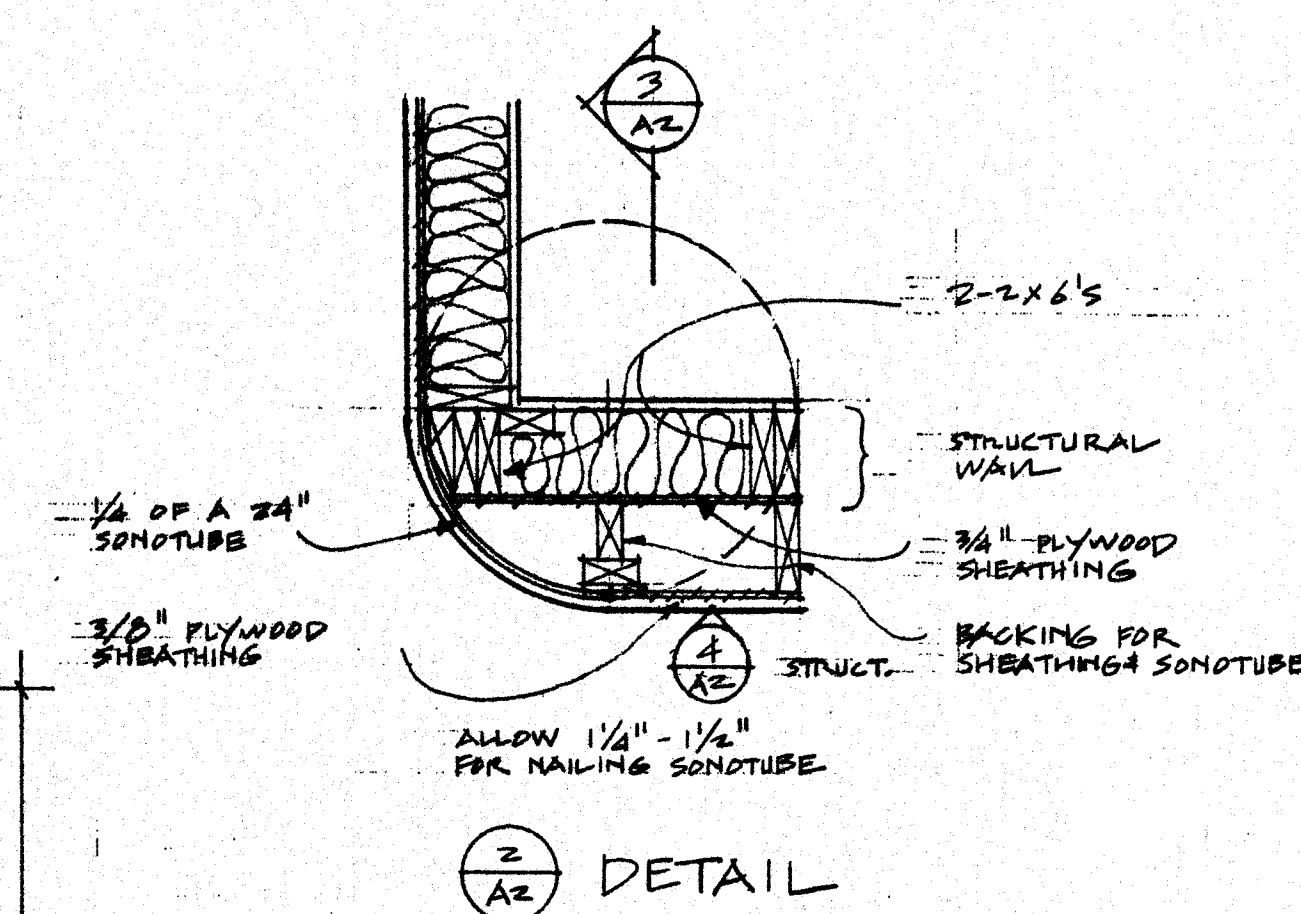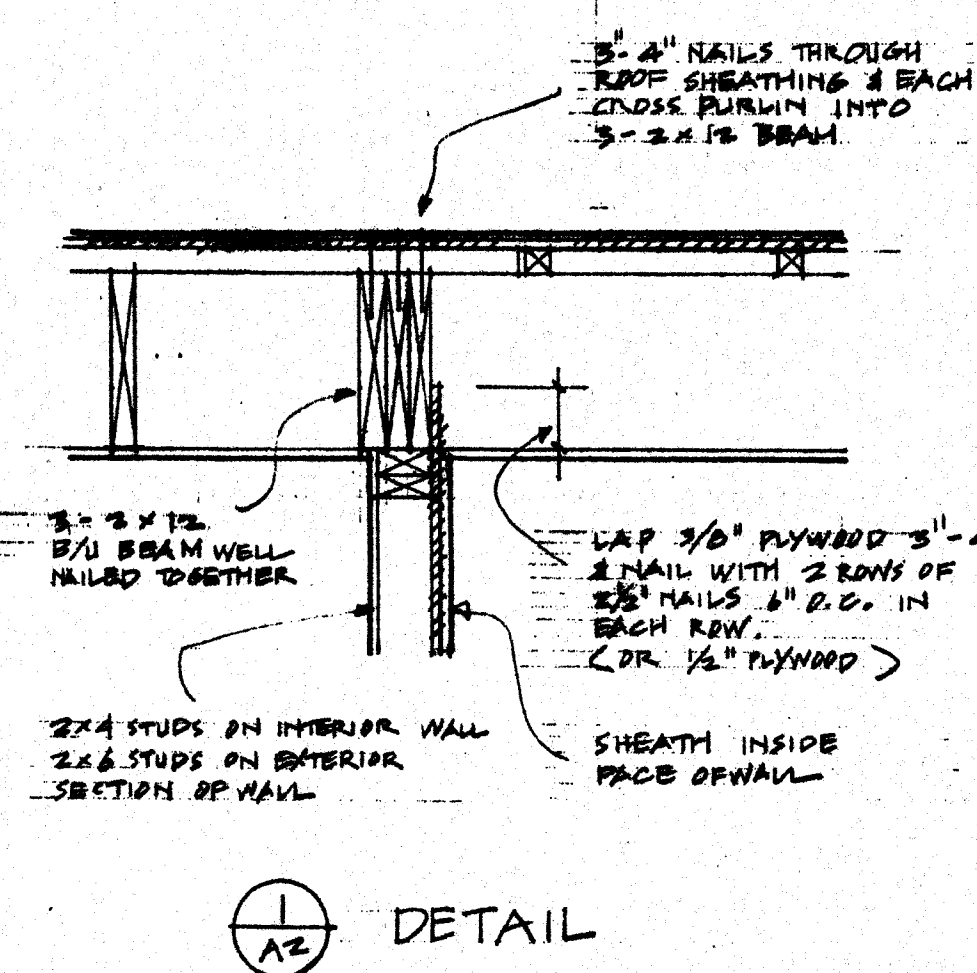

- NOTES RE: CORNERS
- PUT ON MST 37 STRAPS AS LATE AS POSSIBLE TO ALLOW AS MUCH SHRINKAGE TO OCCUR IN 2x12 JOISTS AS POSSIBLE.
 - ALL NAILS SPECIFIED TO BE APPROX

USE FULL SHEETS OF 3/4" PLYWOOD APPROX 5'-10" x 8'-0" WIDE AT WALL/HEADER CORNERS. SPLICE BUTTING SHEETS WITH 2x4 ON EDGES.

3/4" PLYWOOD FILLER

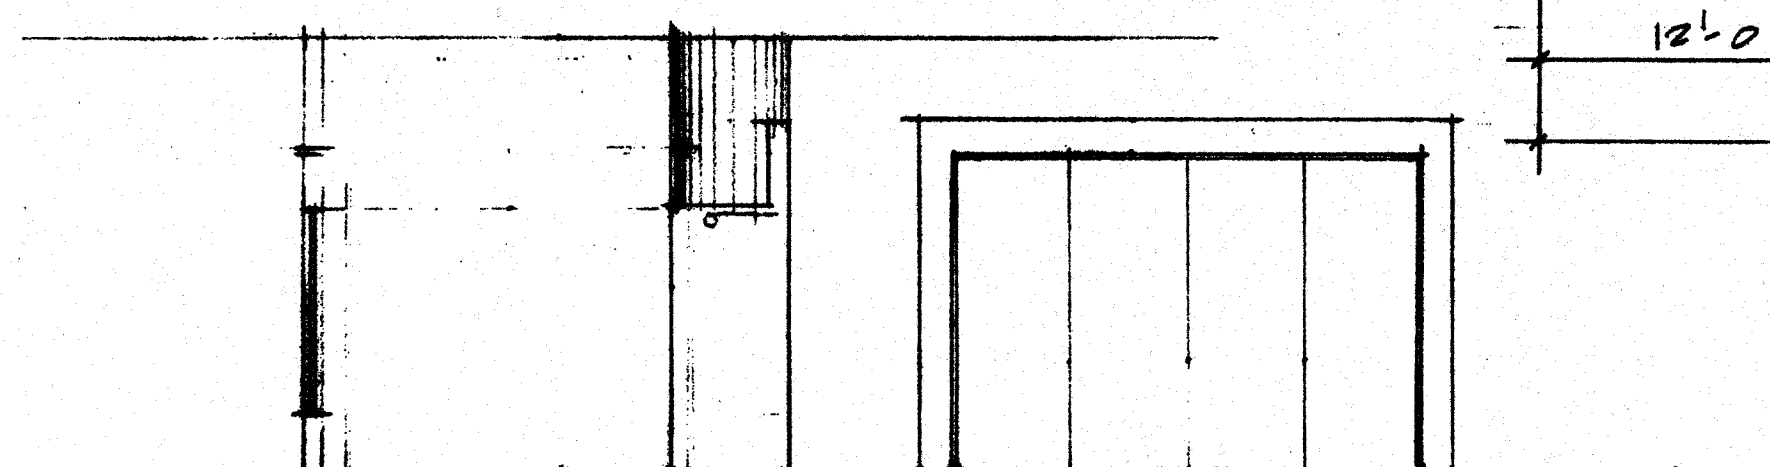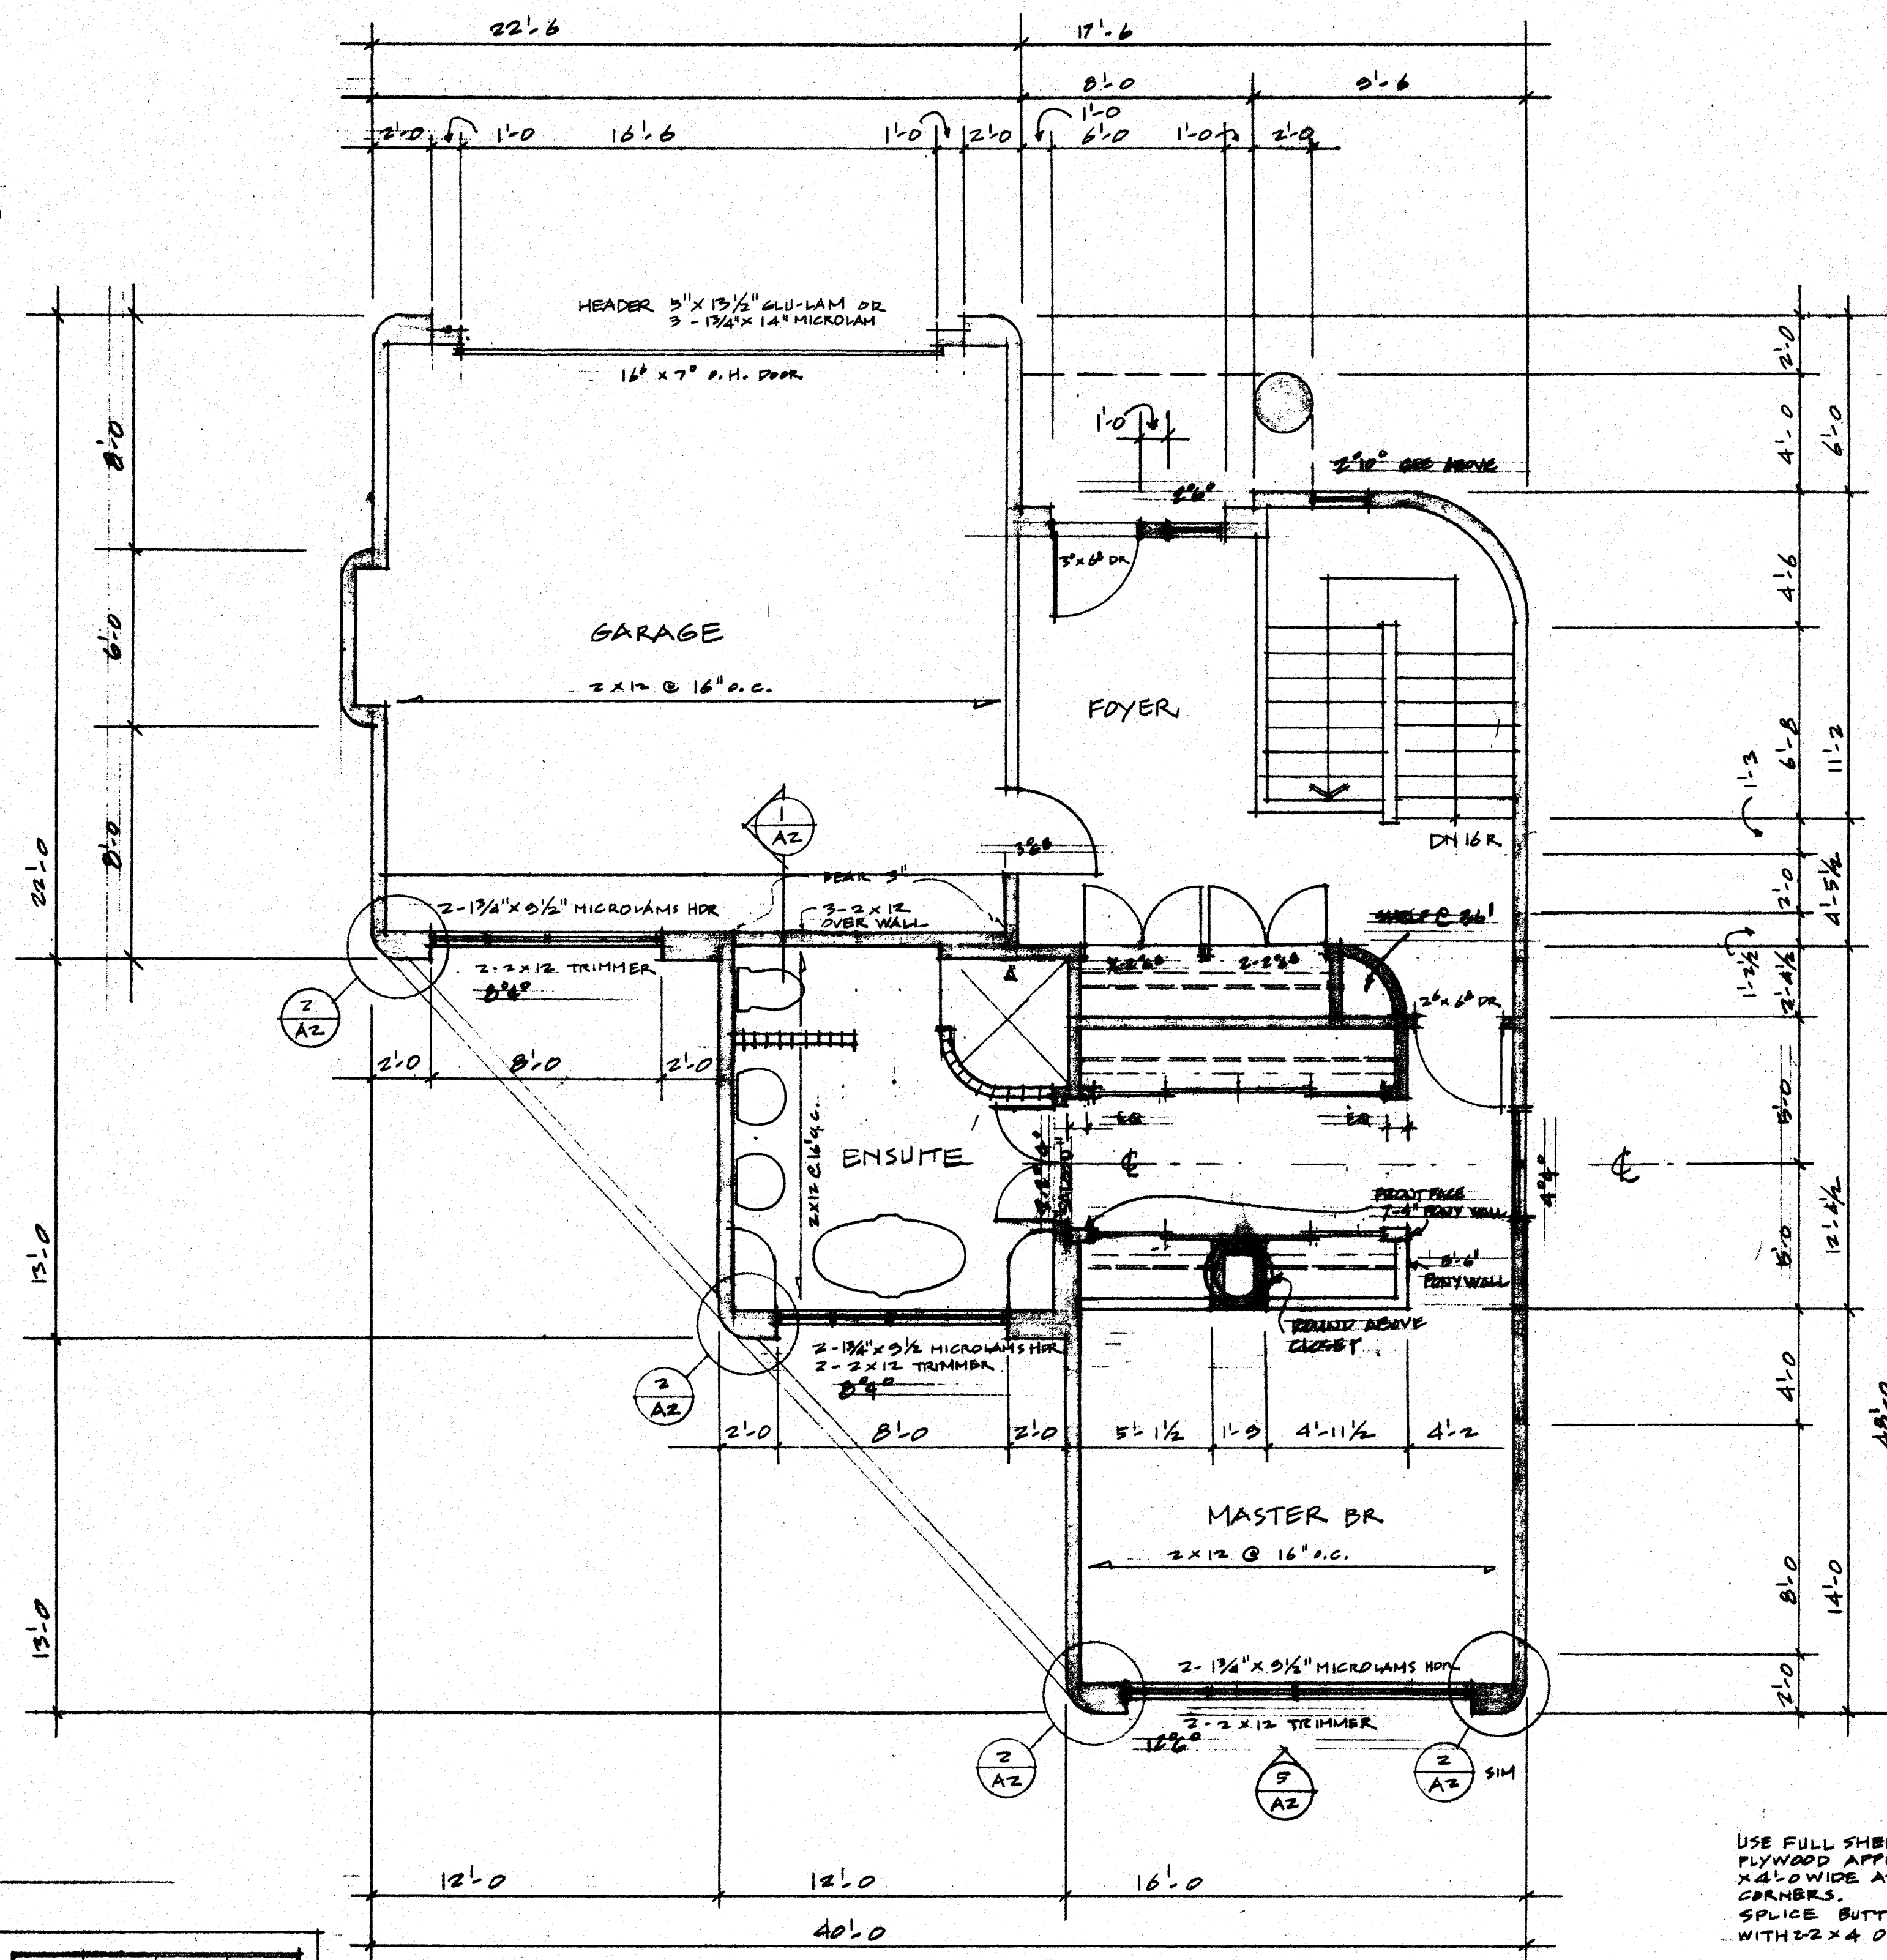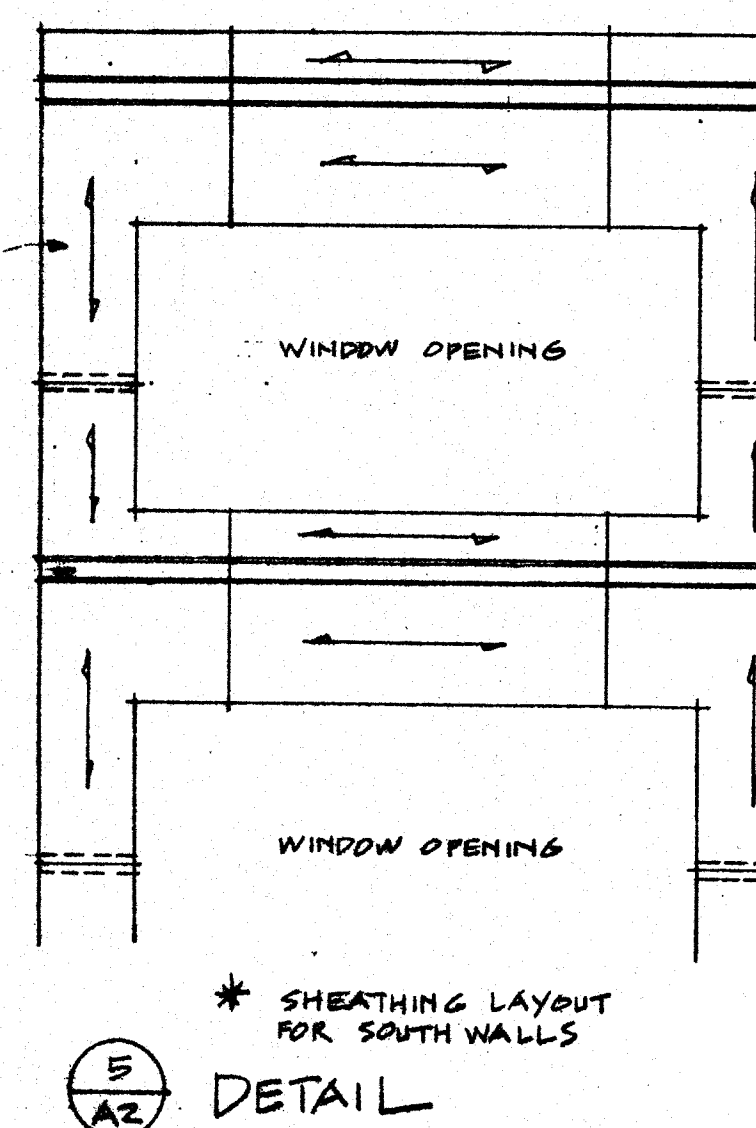

201~1678 ~ 128th st
ocean park, b.c.
V4A 3V3 536~1600

PROPOSED RESIDENCE
13102 13th Avenue
Surrey, B.C.



TITLE
LOWER FLOOR PLAN
MIDDLE FLOOR FRAMING
EL 166'-0

scale $1/4" = 1'-0$
date JUNE 18/92
drawn YC

sheet no A4

job no

© copyright reserved for
mark ankenman architects

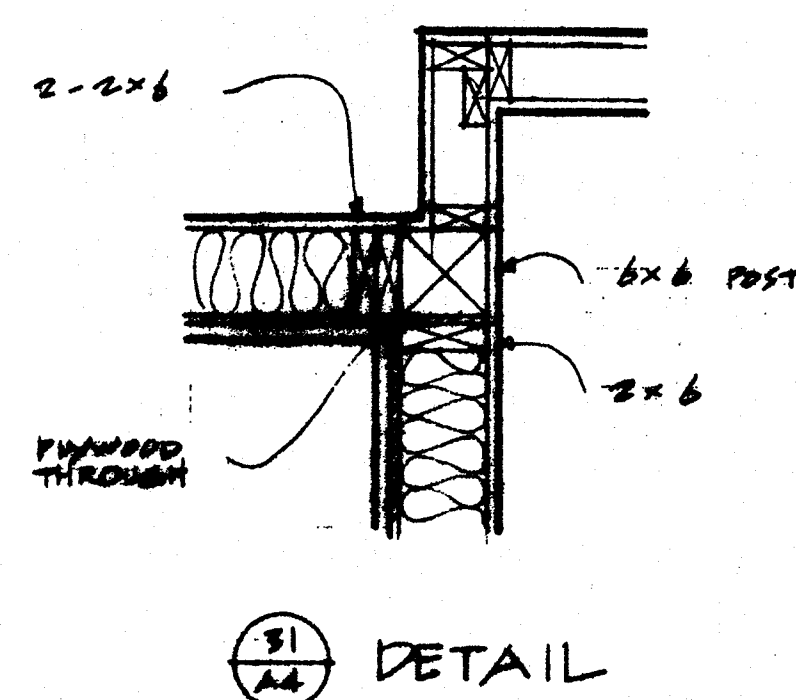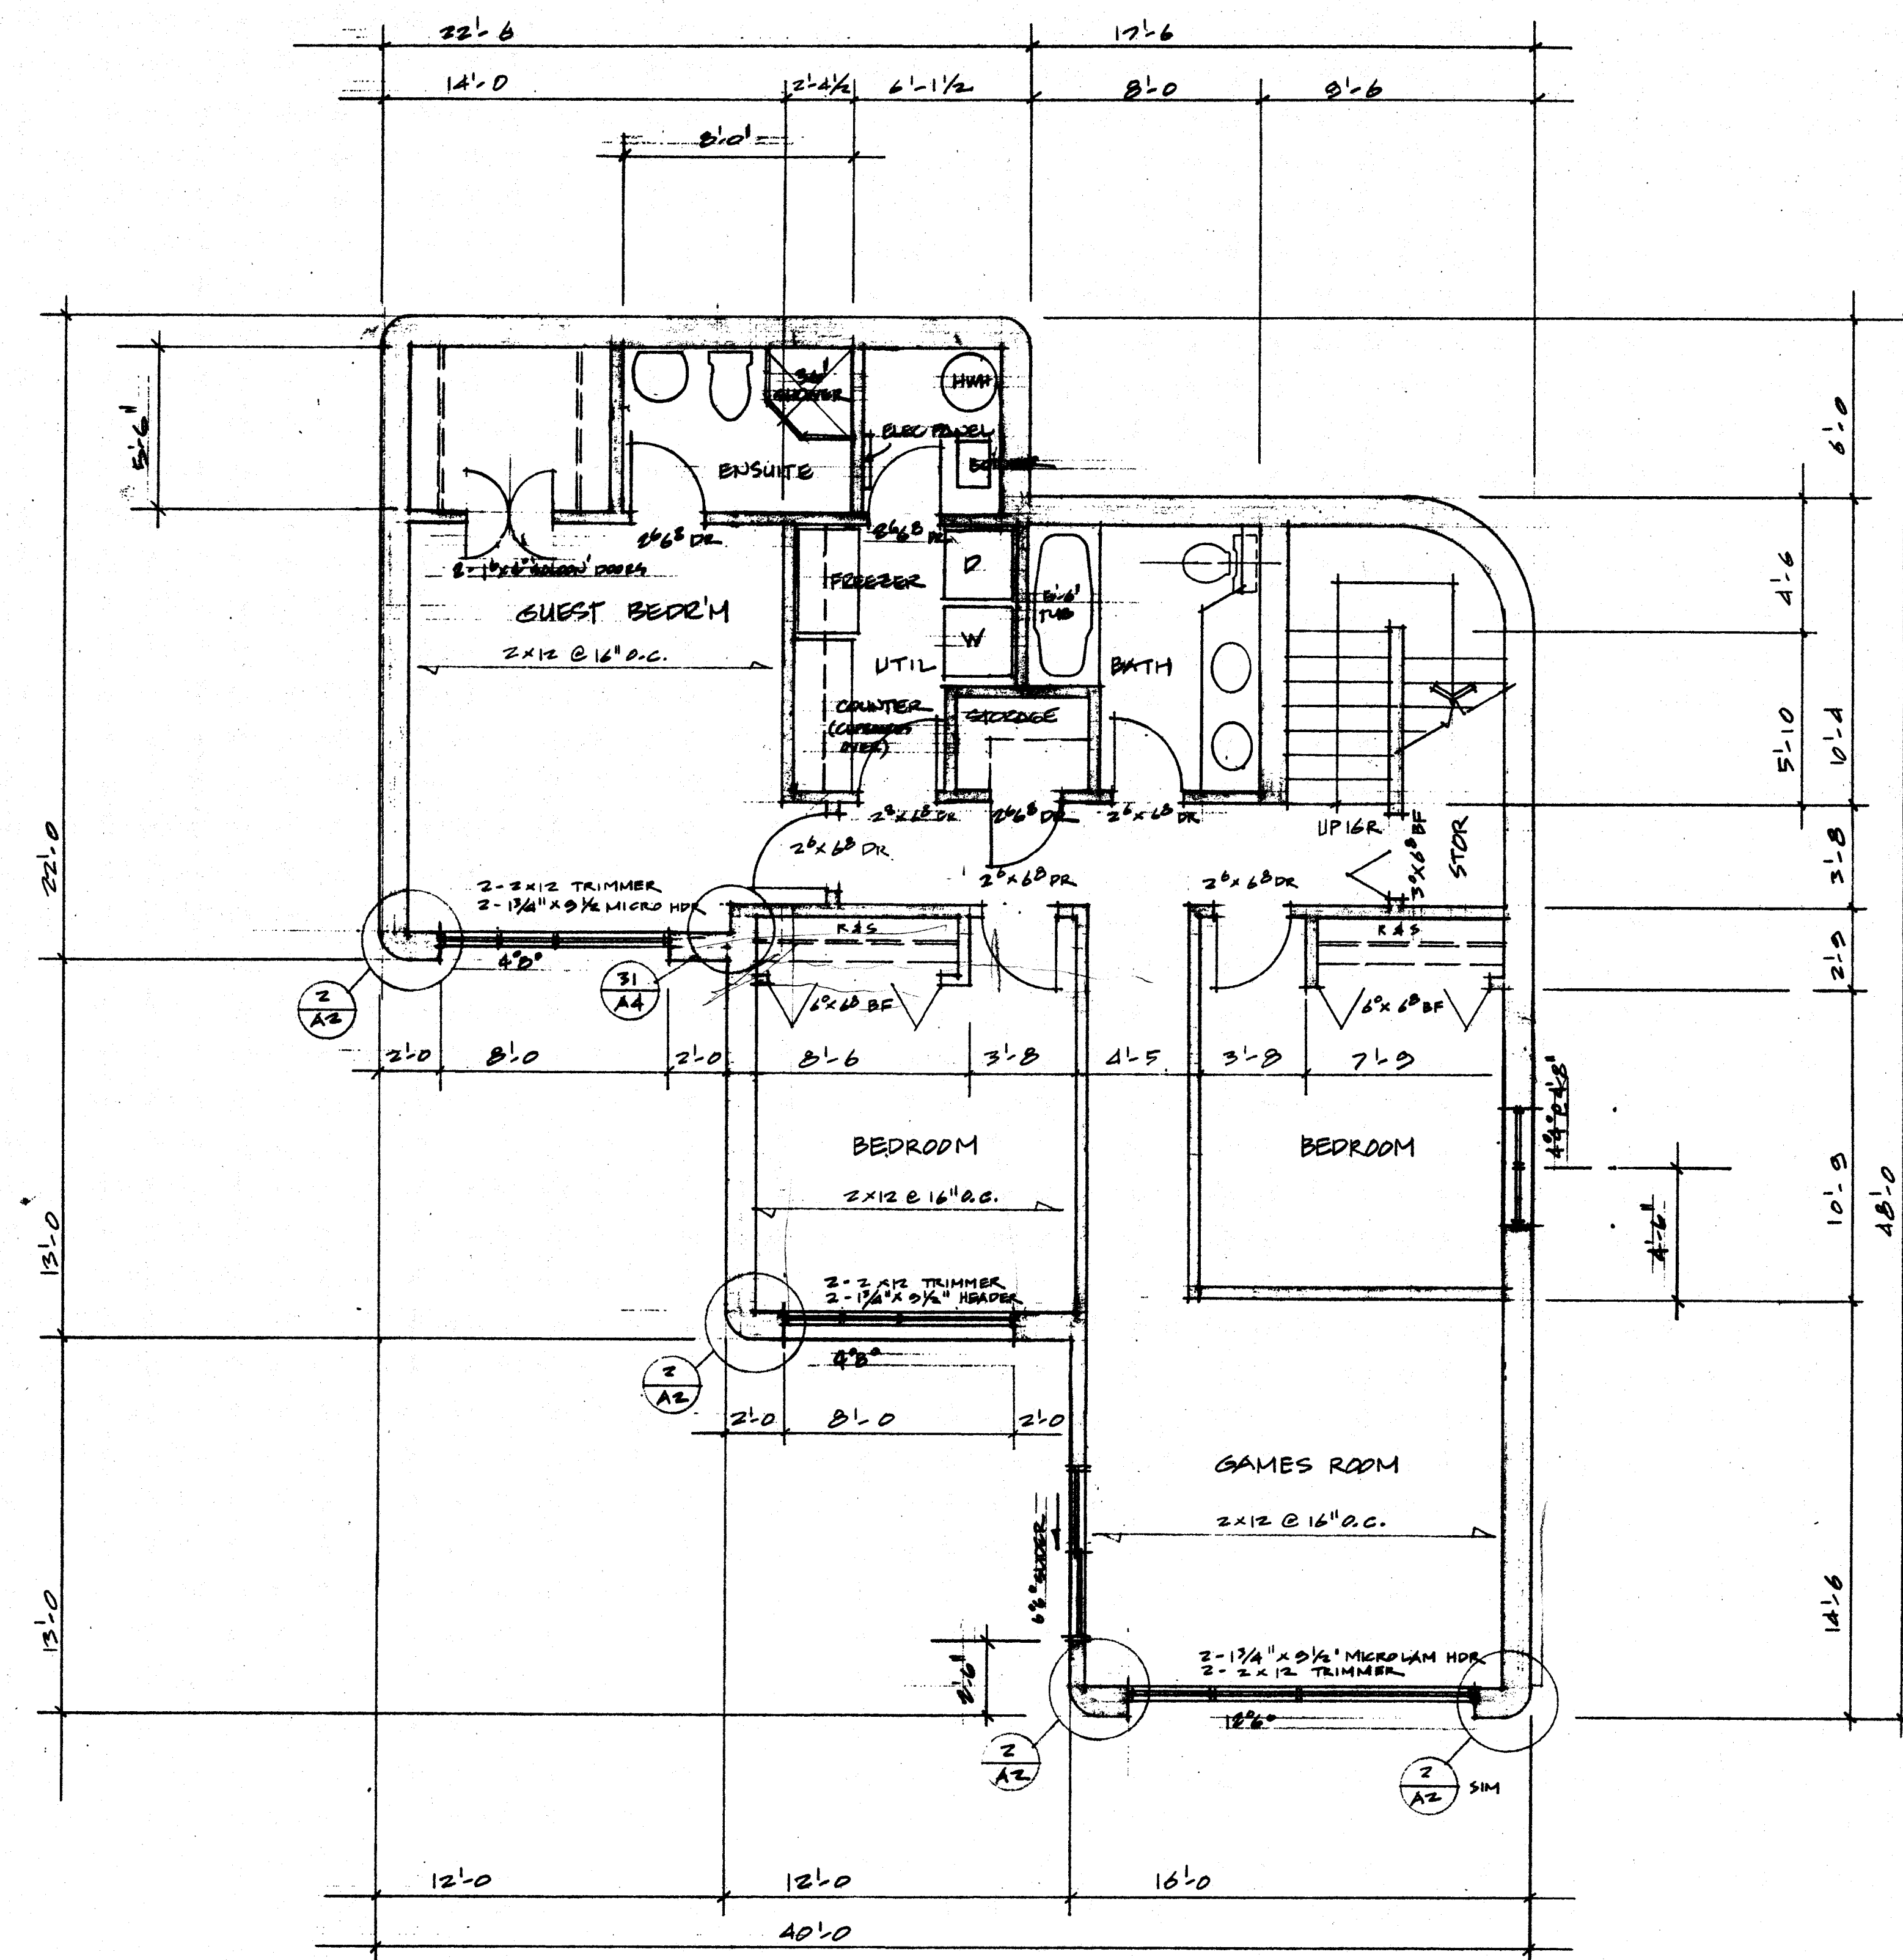

REVISED - JULY 1, 93.