


2470 SASAMAT STREET

1379 SQ FT

PLUS LOCKER

180 SQ FT


23'5" x 6'10"

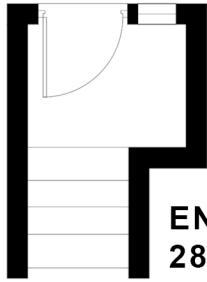

ENTRANCE
28 SQFT




BALCONY
13'3" x 5'3"

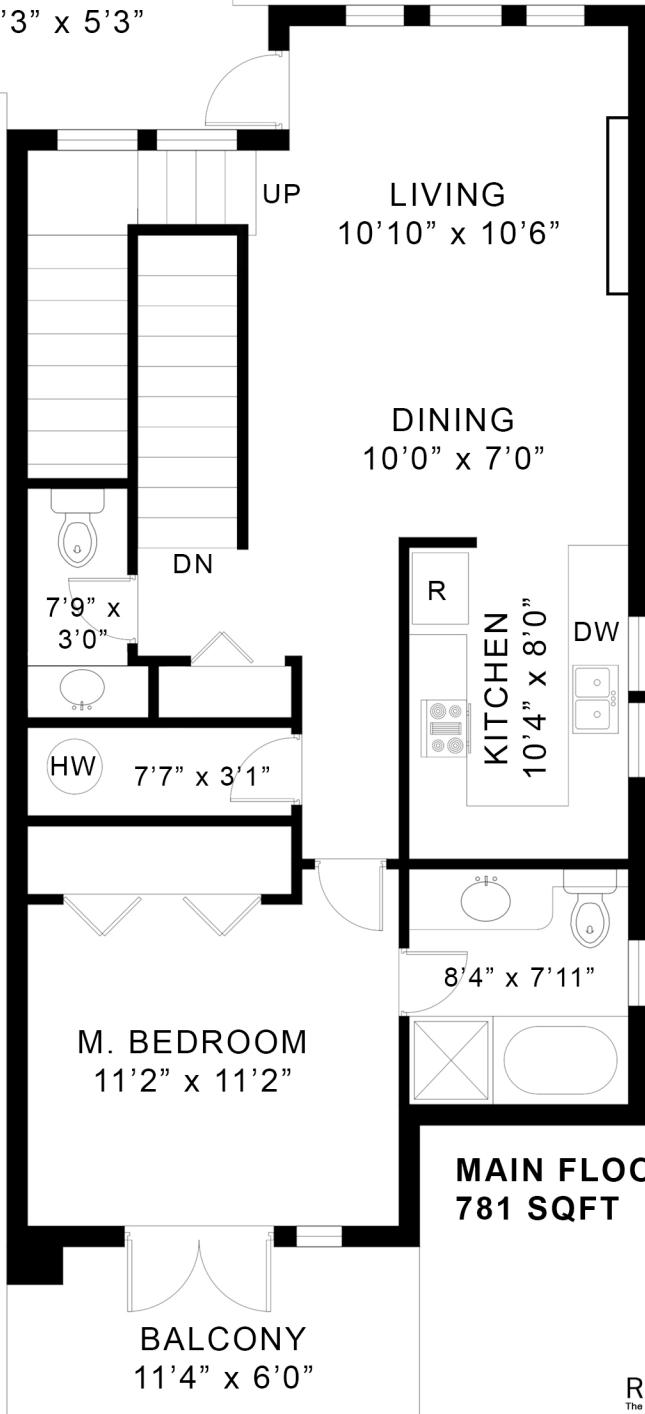

MAIN FLOOR
781 SQFT

BEDROOM
11'5" x 10'4"

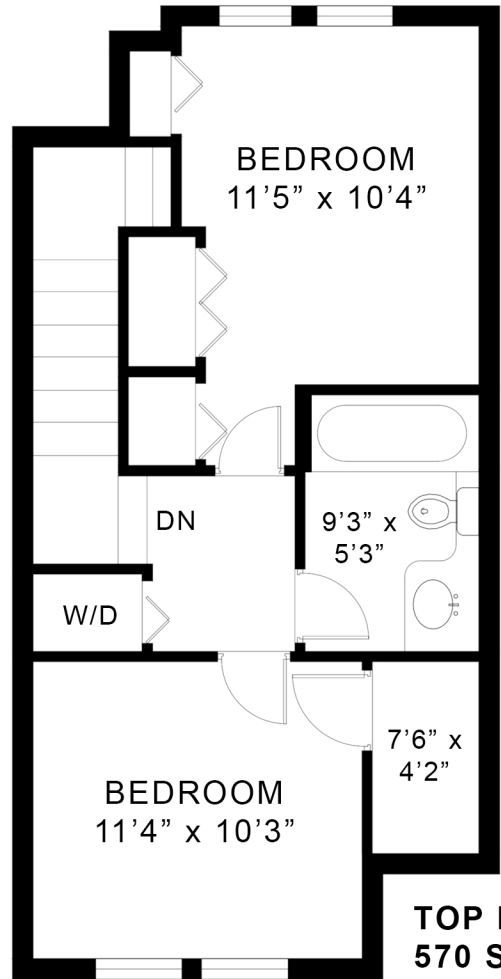

TOP FLOOR
570 SQFT



JANE DONNELLY
REALTOR®
604-649-1779
BONNY KLASSEN
P.R.E.C.
604-649-7958

REAL ESTATE MARKETING BY BARN OWL PHOTOGRAPHY
The floor plan illustration shown is an approximation of existing structures & features & is provided for convenience and marketing purposes only with the permission of the seller. This was not drawn by a professional architect & cannot be a substitute for architectural drawings. All measurements are approximate & not guaranteed to be exact or to scale. Buyer should confirm measurements using their own sources prior to purchasing or writing an offer to purchase. Not for use with appraisal/assessment.