
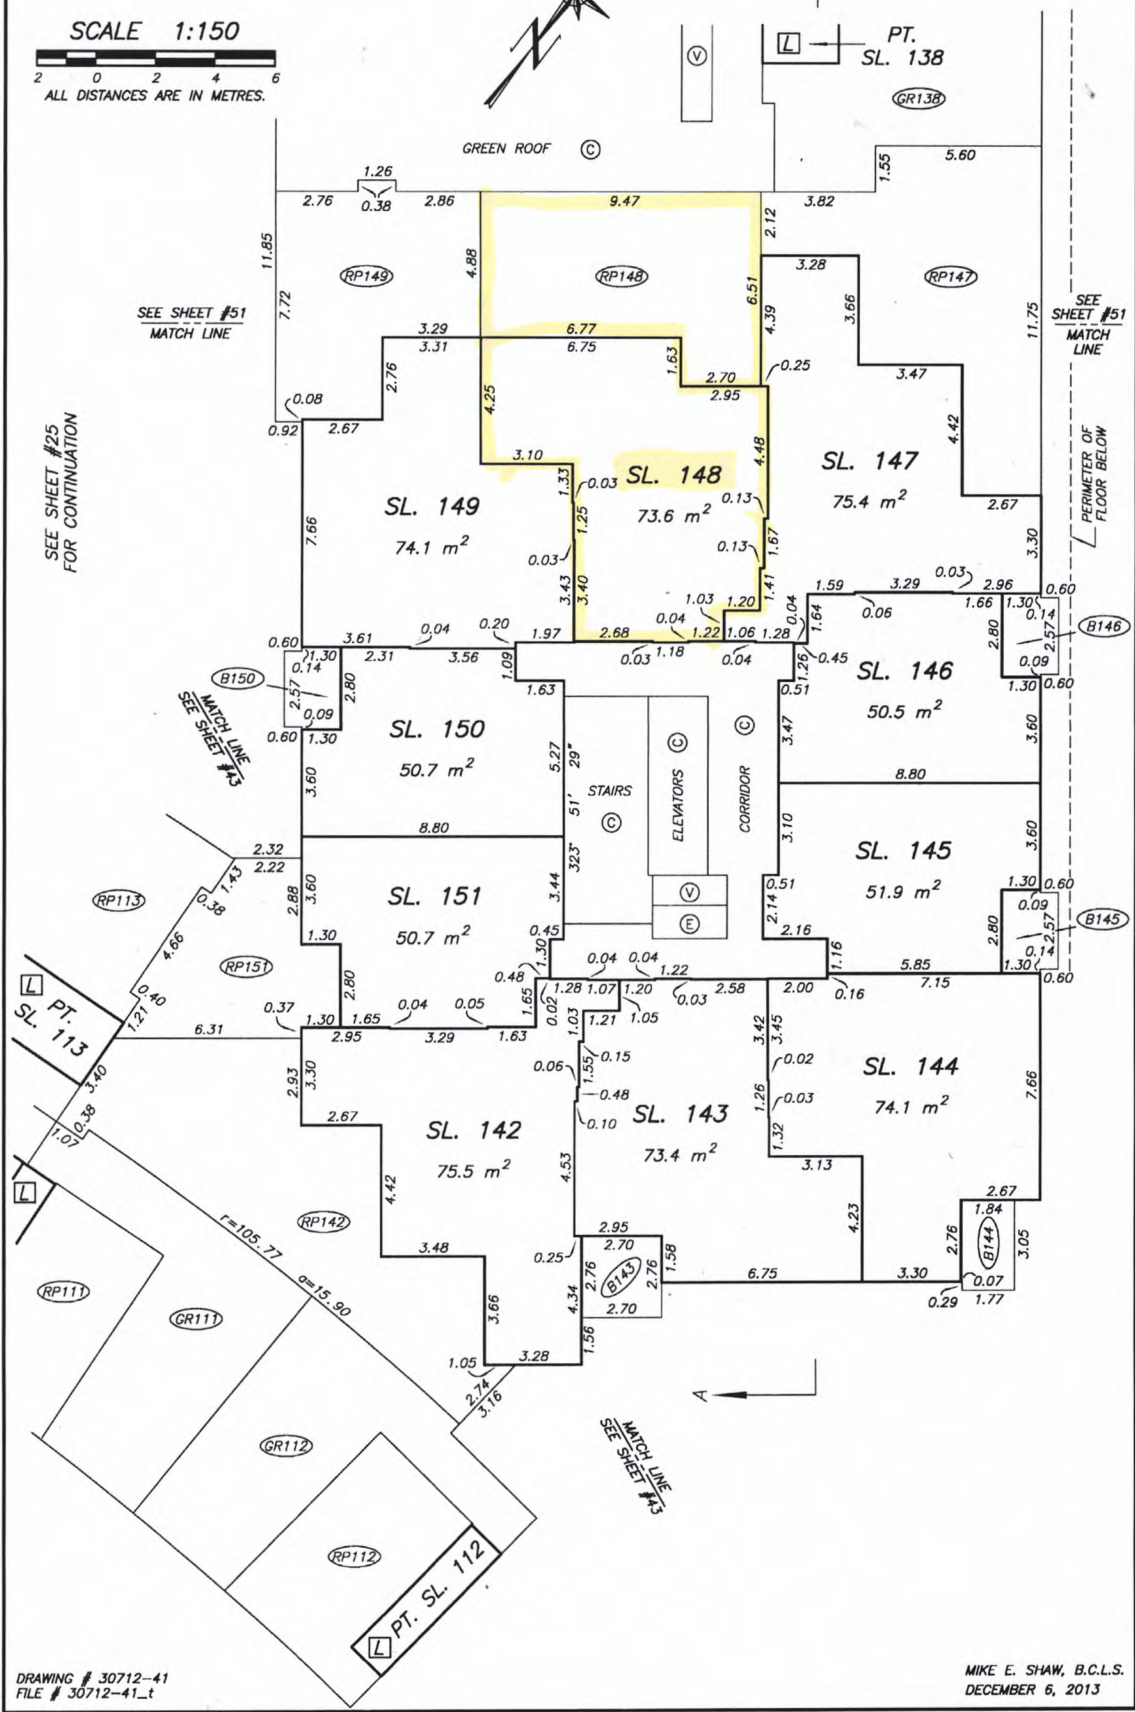


LEVEL 7 FLOOR PLAN TOWER 3

STRATA PLAN EPS1236

SCALE 1:150

 

DRAWING # 30712-41
FILE # 30712-41_t

MIKE E. SHAW, B.C.L.S.
DECEMBER 6, 2013