

2341 FOLKESTONE WAY
WEST VANCOUVER, BC

Sussex

PRESENTED BY:



DAVID MACKENZIE

604.290.3223

davimack@shaw.ca

VIEW PHOTOS ONLINE AT:

www.davimack.com

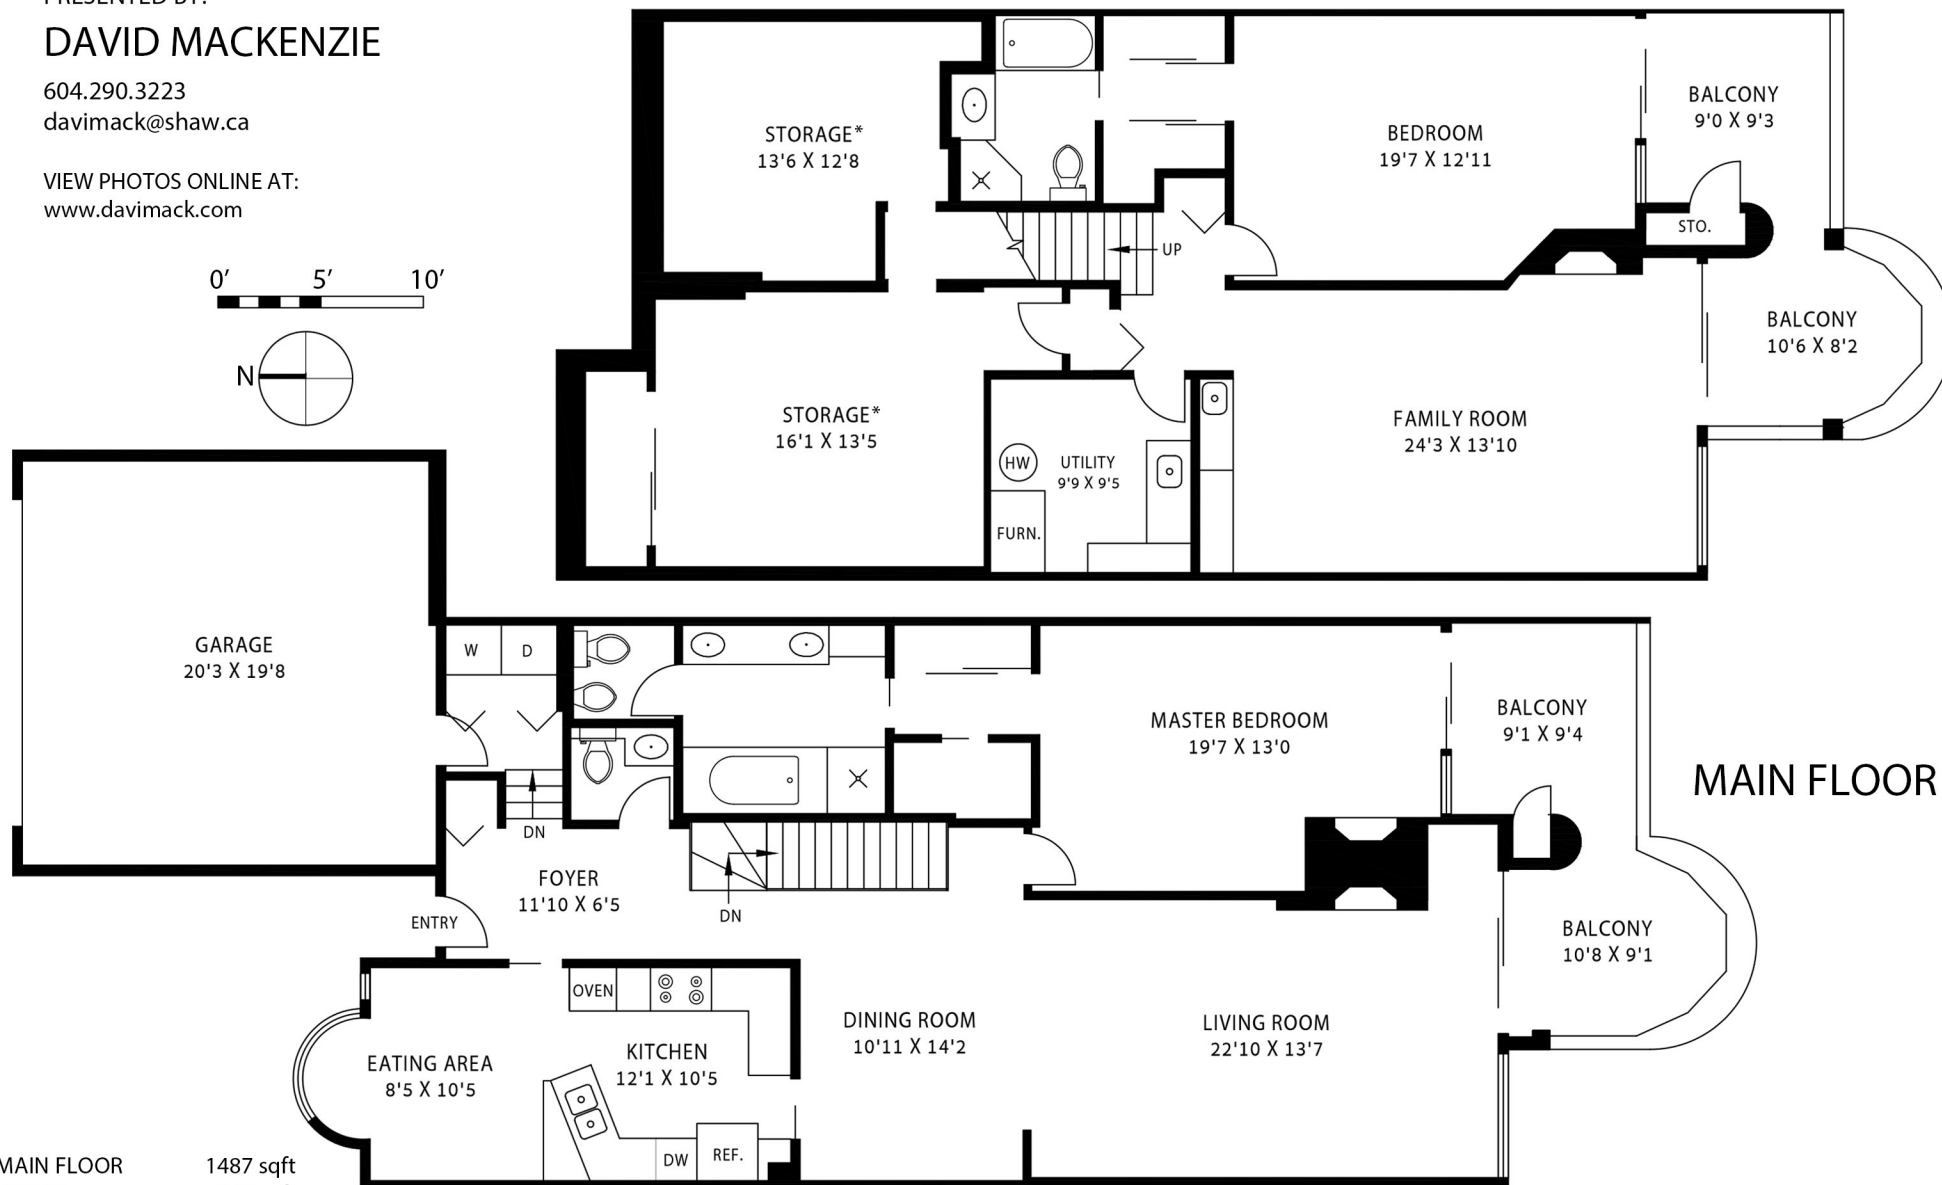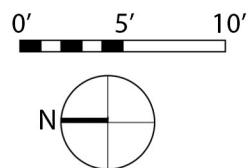

MAIN FLOOR 1487 sqft
LOWER 949 sqft

TOTAL 2436 sqft

* LOWER STORAGE 516 sqft
MAIN BALCONY 181 sqft
LOWER BALCONY 185 sqft
GARAGE 432 sqft

THIS FLOORPLAN IS FOR ILLUSTRATION PURPOSES ONLY AND ALL DIMENSIONS SHOULD BE CONSIDERED APPROXIMATE

FLOOR PLAN MEASURED AND DRAWN BY:
FULL MEASURE FLOOR PLANS
REAL ESTATE FLOOR PLANS AND PHOTOGRAPHY
www.fullmeasure.ca | 778.847.7816

