


MAIN FLOOR PLAN



UPPER FLOOR PLAN

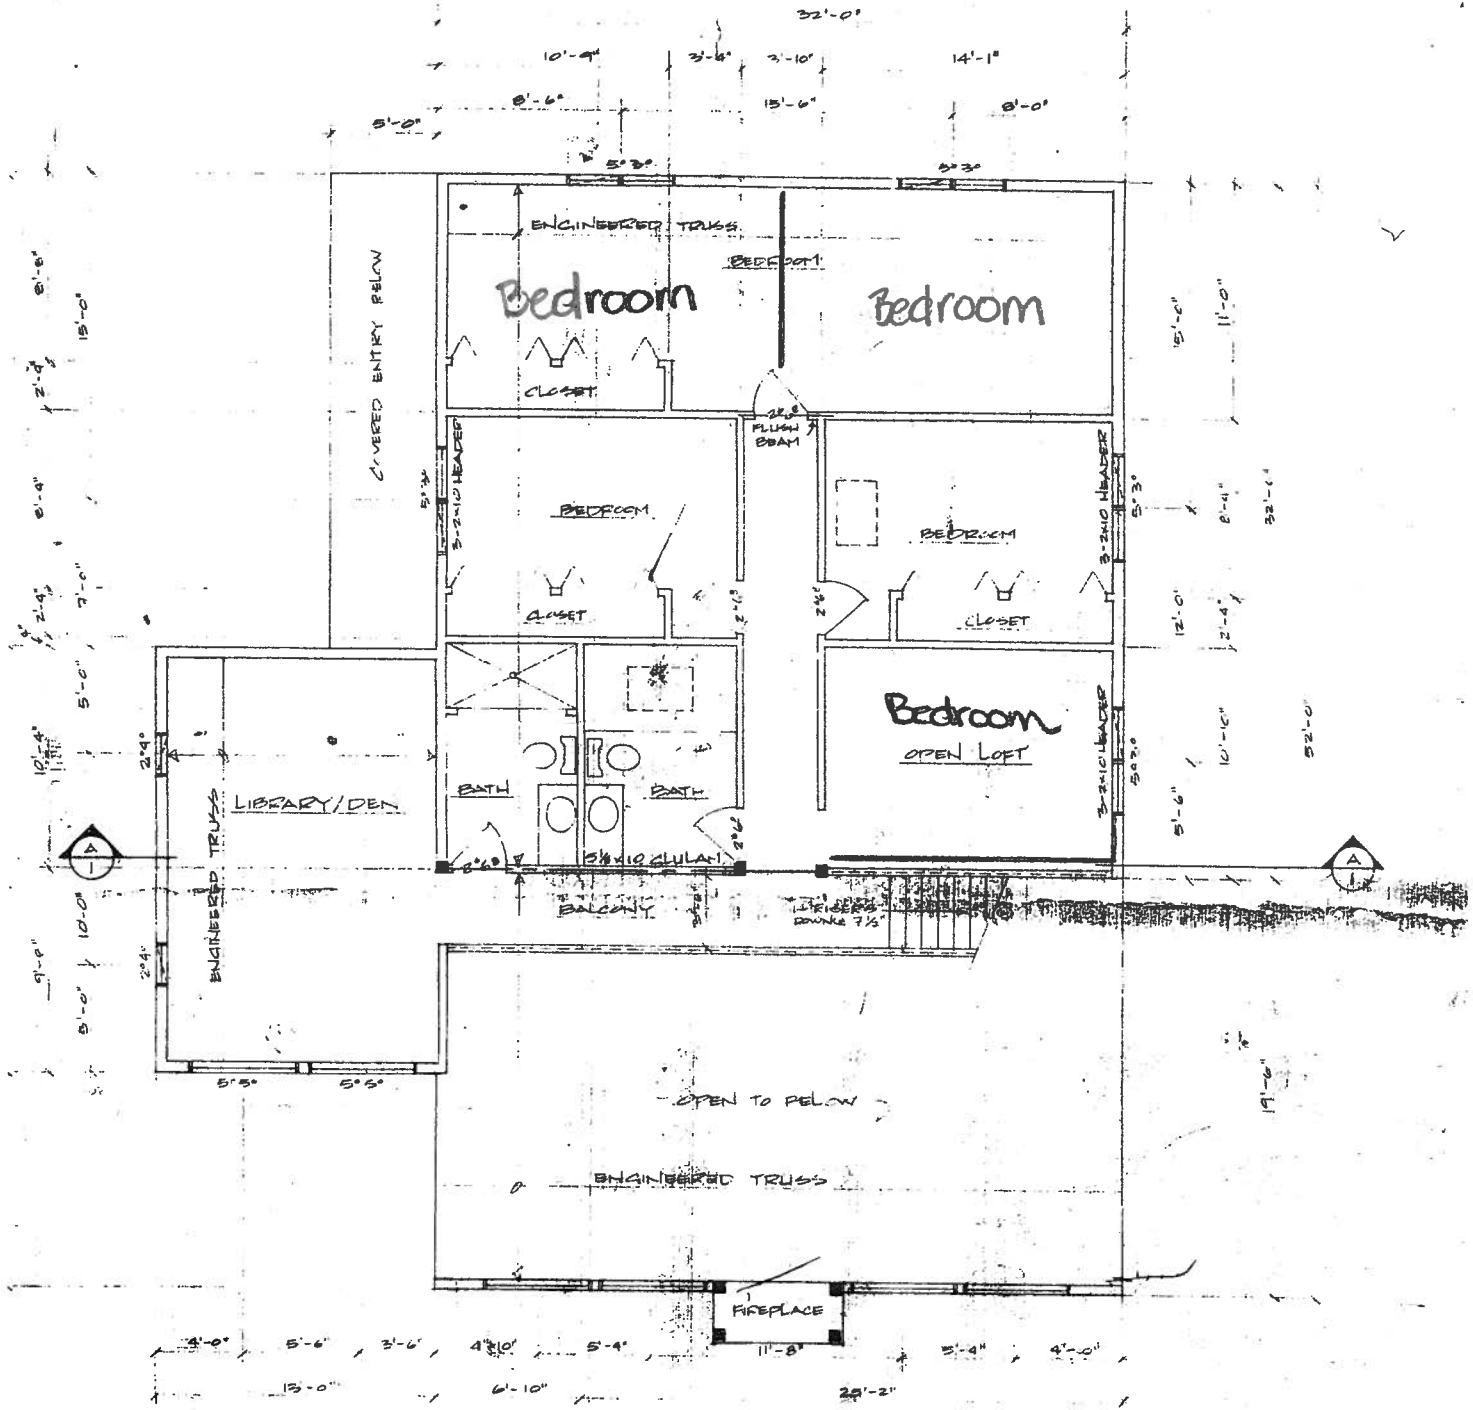



SALTIEL DEVELOPMENTS, LTD.


THE KEMPER GROUP

WHISTLER, B.C.

SCALE: 1/8" = 1'-0"	PAGE: 3	DRAWN: B. BRANON
MAIN, UPPER FLOOR PLAN		

Revised, March 29, 1987

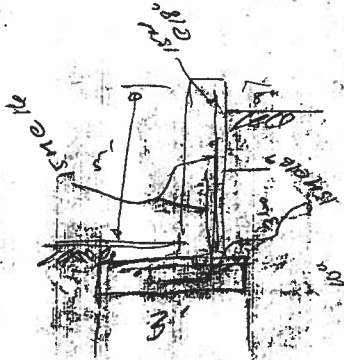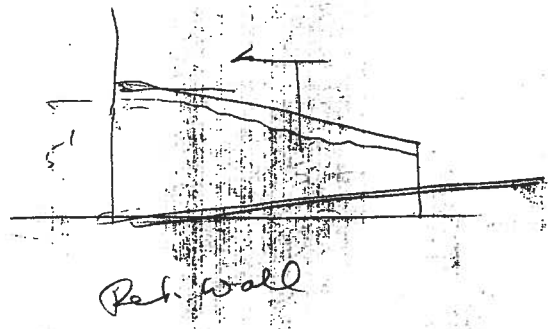

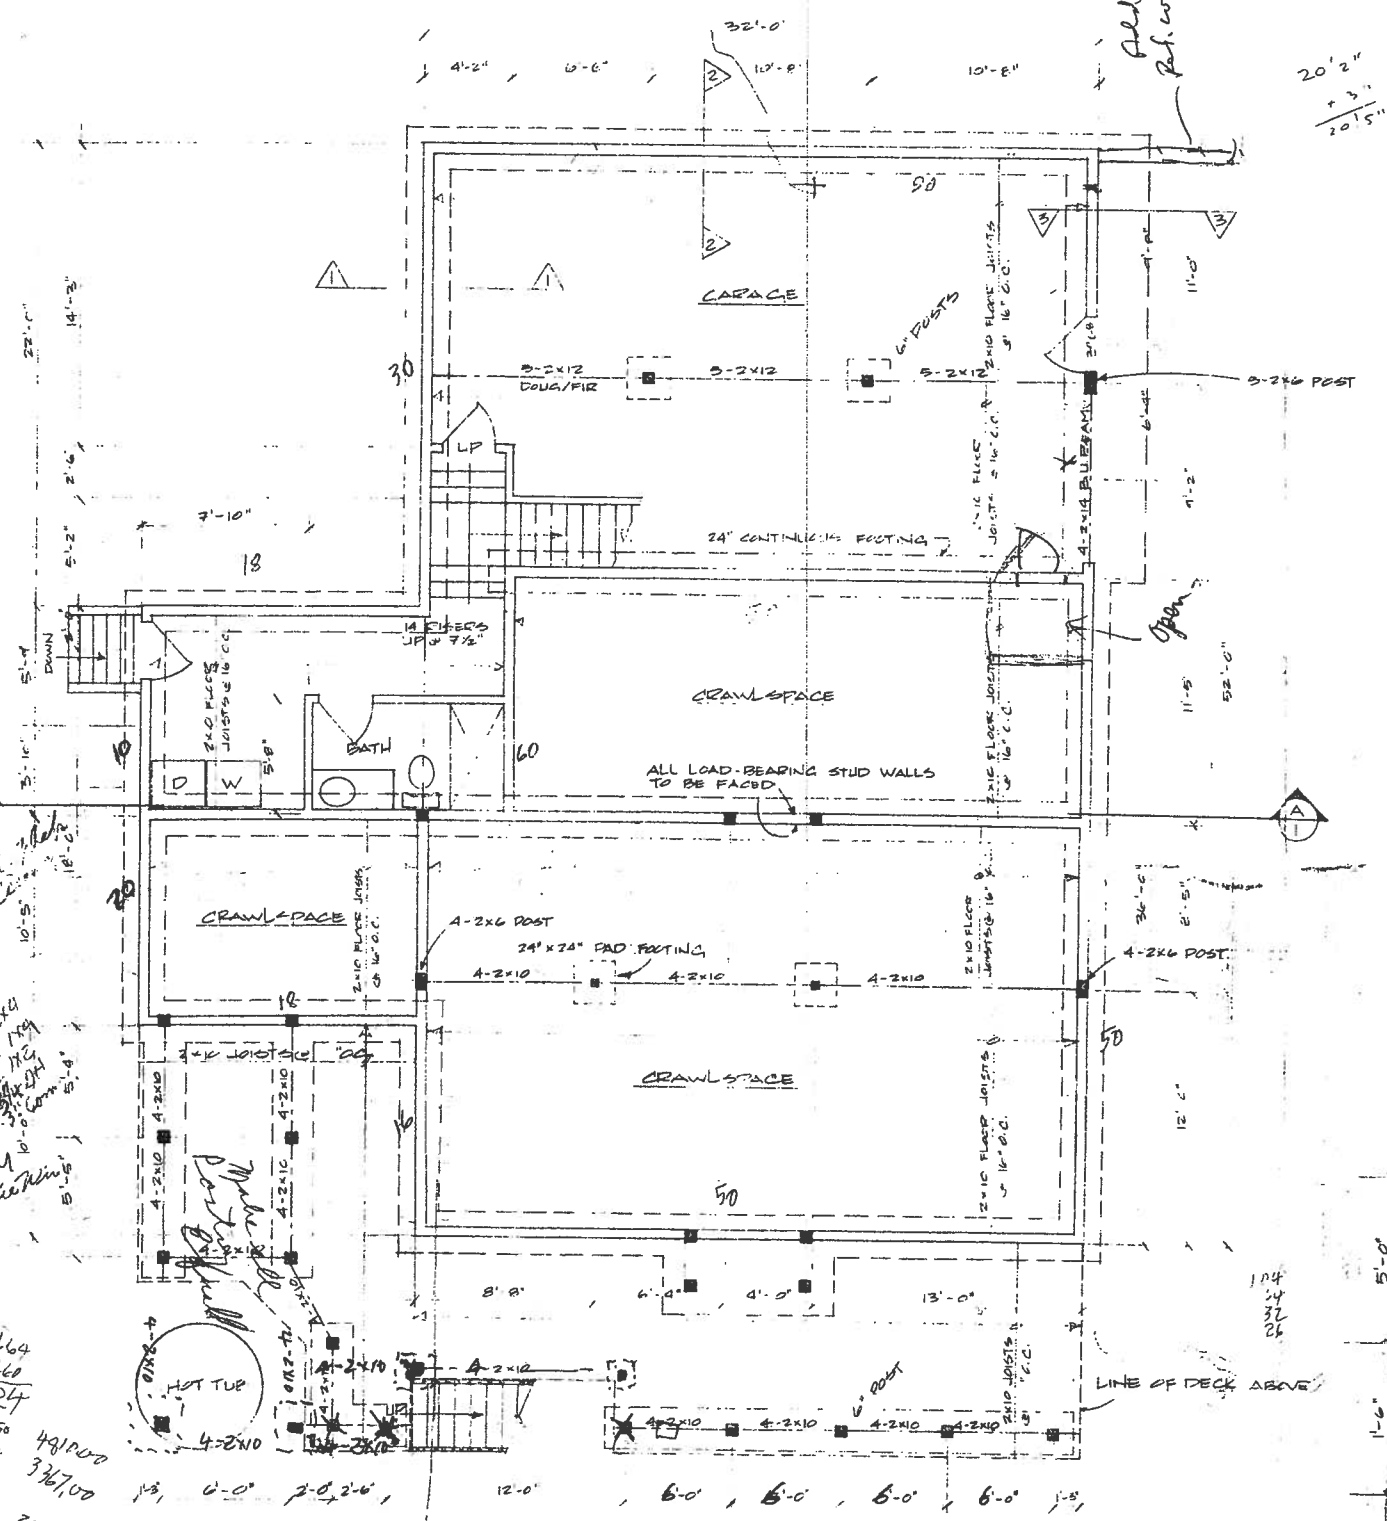

**BASEMENT FLOOR PLAN**  
SCALE 1/4"=1'-0"

1000 LBS  
600 LBS  
250 LBS  
120 LBS  
1500 LBS  
800 LBS  
50 LBS  
600 LBS  
15M  
2 Roll

1164  
260  
1924  
820  
1924  
1.75  
1308  
1250  
3258.00

629  
1250.00  
100.00  
150.00  
200.00  
100.00  
2650.00  
100.00  
2419.00

3300 sq ft  
600 Roll

104  
34  
32  
26  
5'-0"  
1'-0"

20' 2"  
+ 3"  
20' 5"