


4427 21 AVE NW

MAIN FLOOR PLAN WITH MEASUREMENTS (IN FEET)

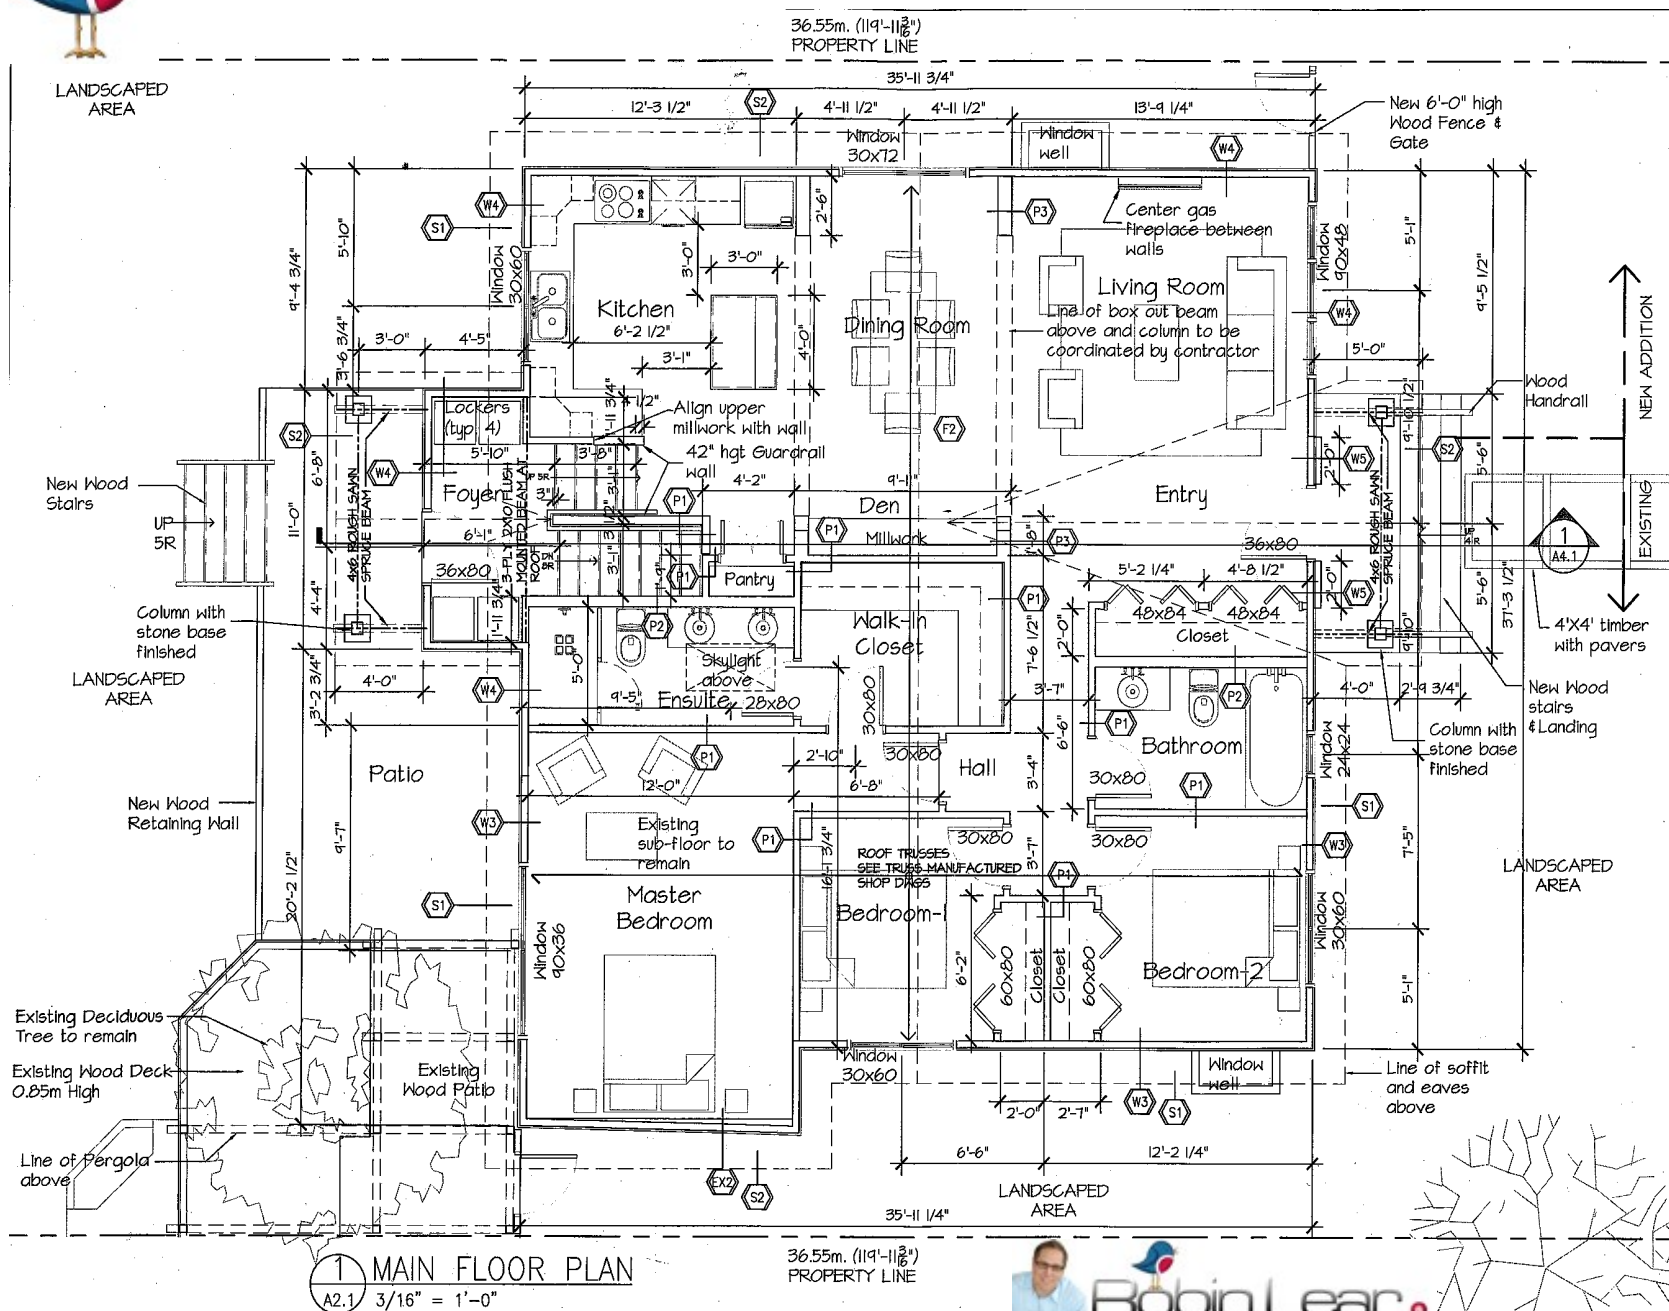

PRIVATE
DETACHED
RESIDENCE

4427 21st Avenue NW
Calgary, AB

NO.	ISSUE FOR	DATE
01	ISSUE FOR DEVELOPMENT PERMIT	FEB. 15, 1982
02	DTR-1	MAR. 19, 1982
03	BUILDING PERMIT	MAY 15, 1982

NOTES

neoteric
• architecture

Suite #101, 224 - 11th Avenue SW Calgary, AB T2R 0C3
www.neoterioarchitecture.ca P. 403.984.2882
Info@neoterioarchitecture.ca F. 403.452.2822

MAIN FLOOR
PLAN

DATE FEBRUARY 2012	SCALE AS SHOWN
PROJECT NO. 4427	SHEET NO.
DRAWN BY LP	A2.1