


**SITE PLAN OF LOTS 3 & 4,  
EXCEPT PART IN EXPLANATORY PLAN 13756,  
BLOCK 6, DISTRICT LOT 637, PLAN 1719,  
GROUP 1, NEW WESTMINSTER DISTRICT**

SCALE 1:250



CIVIC ADDRESS: 308 E. 33rd AVENUE - VANCOUVER

BC HYDRO - SURVEY SERVICES  
6911 SOUTHPOINT DRIVE  
BURNABY, BC  
VAN 4X8

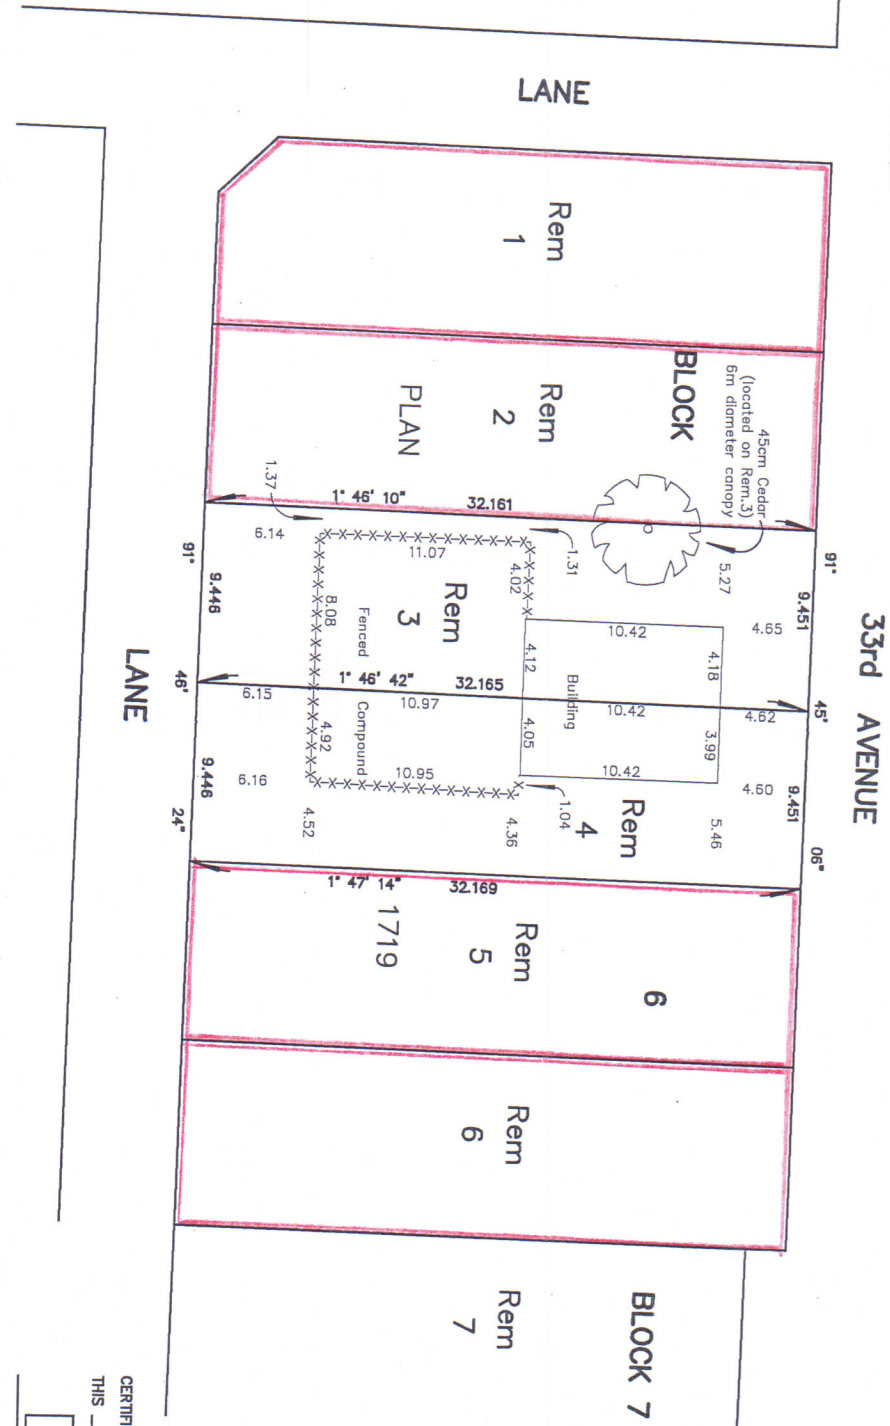

SA: 07-862

PROPERTIES DIVISION FILE: BCE3666

CERTIFIED CORRECT  
THIS DAY OF \_\_\_\_\_ 2007.  
**DRAFT**  
ALAN W. COMFORT B.C.L.S.

DRAWING: 481A-07-B