


407 - 908 West 7th Avenue

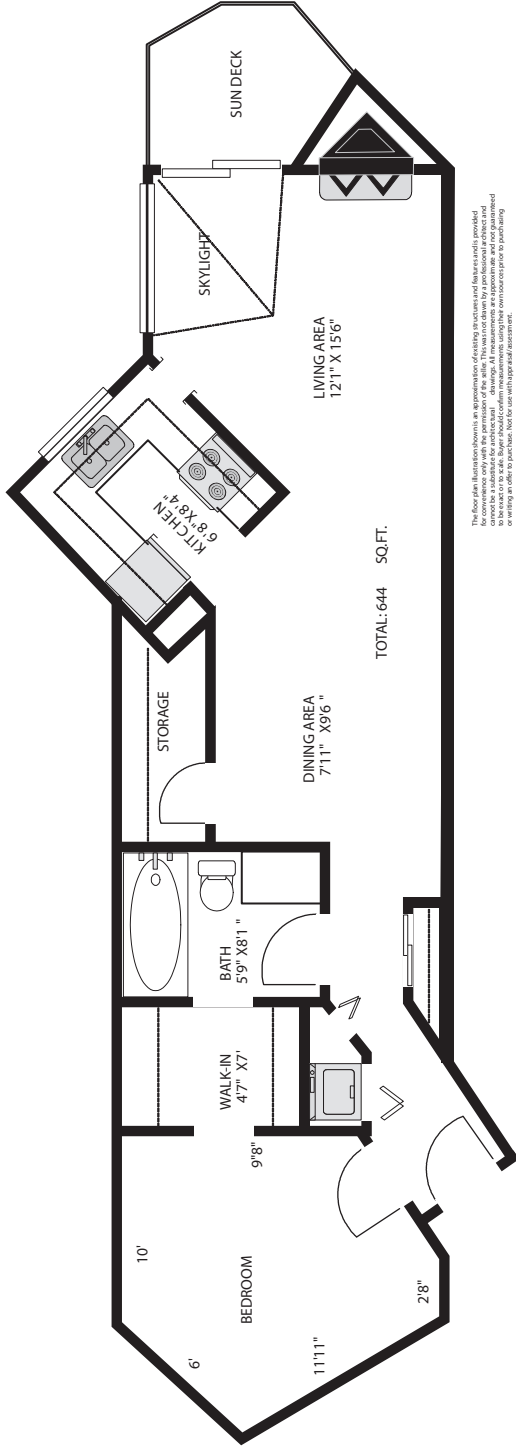

The floor plan illustrations herein are an approximation of existing structures and fixtures and are provided for convenience only with the permission of the seller. This was not drawn by a professional architect and should not be used as such. Buyer should confirm measurements using their own tools prior to purchasing or making an offer to purchase. Not for use with appraisal assessment.