

ADDRESS
VANCOUVER, BC

PRESENTED BY:
DAVID MACKENZIE


604.290.3223
davimack@shaw.ca

VIEW PHOTOS ONLINE AT:
www.davimack.com





Sussex


UPPER FLOOR

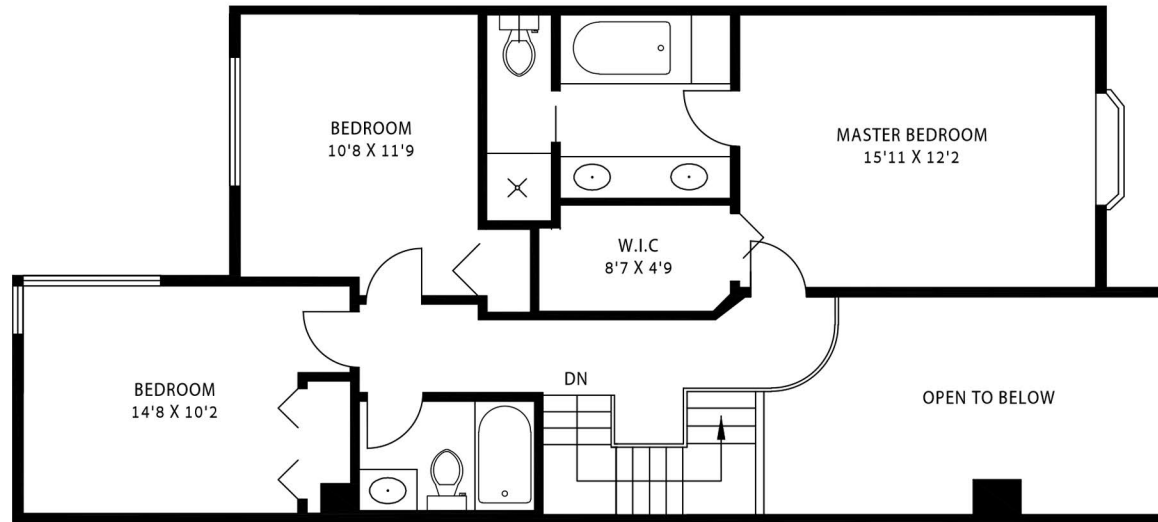

MAIN FLOOR	943 sqft
UPPER FLOOR	867 sqft
TOTAL	1810 sqft
BACK PATIO	232 sqft
FRONT PATIO	111 sqft
GARAGE	224 sqft

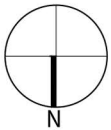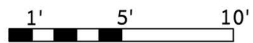

MAIN FLOOR

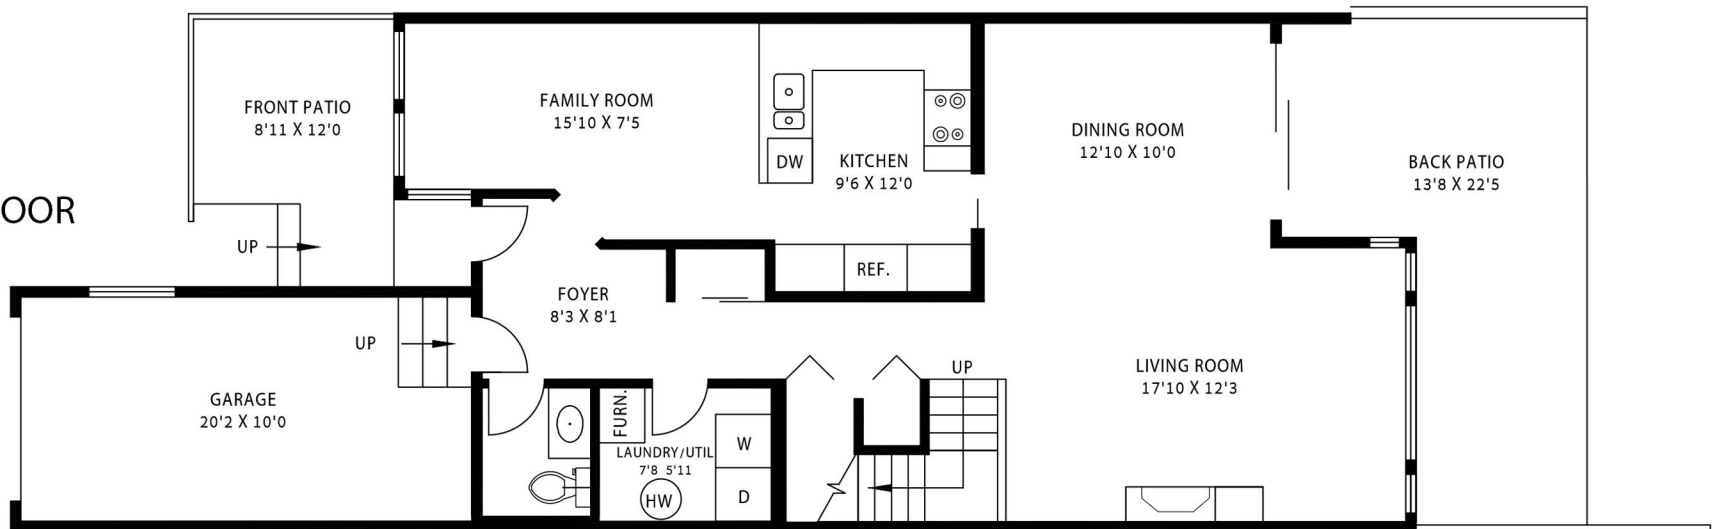

FLOOR PLAN MEASURED AND DRAWN BY:
FULL MEASURE FLOOR PLANS
REAL ESTATE FLOOR PLANS AND PHOTOGRAPHY
www.fullmeasure.ca | 778.847.7816



THIS FLOORPLAN IS FOR ILLUSTRATION PURPOSES ONLY AND ALL DIMENSIONS SHOULD BE CONSIDERED APPROXIMATE