

Notes:

© Copyright Reserved. This drawing and design are, and at all times remain, the property of New Town Architectural Services Inc., and can be reproduced only with written consent.

All drawings shall be read in conjunction with specifications and consultant details.

All work shall be carried out in accordance with Canadian standards, specifications, Building Code of Canada and local authority by-laws and regulations.

Tabulated scales refer to Arch C size drawing sheet.

All dimensions are in millimetres, unless otherwise noted

This drawing must not be scaled.

Contractors shall verify all dimensions prior to commencement of work.


Any omissions or discrepancies shall be reported to the architect.

This document is:

- NOT controlled. Revisions may be made without notice.
- A CONTROLLED document. Revisions will be advised.
- The first issue of the document.
- A complete revision. Remove previous issues from use.
- A partial revision. Remove previous issues of corresponding sheets / pages from use.

- 07 27/07/10 Development Permit
- 06 29/04/10 Development Permit
- 05 26/04/10 Client Review
- 04 23/04/10 Client Review
- 03 26/03/10 Client Review
- 02 25/03/10 Client Review
- 01 24/03/10 Client Review

No. Date
REVISIONS

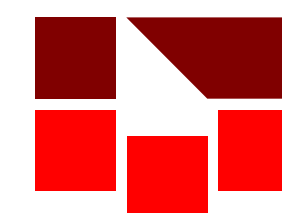

NEW TOWN
ARCHITECTURE
URBAN PLANNING

1450 PANDOSY STREET
KELOWNA BC V1Y 1P3
www.newtownservices.net


NOT FOR CONSTRUCTION

Project title
340 FRANCIS AVE




Project no. 3192

Drawing Title
GROUND FLOOR PLAN


designed	S.W	checked	pmc
drawn	S.W		
scale	1:100	plotted	27-07-10
revision	J	drawing no.	DP.010

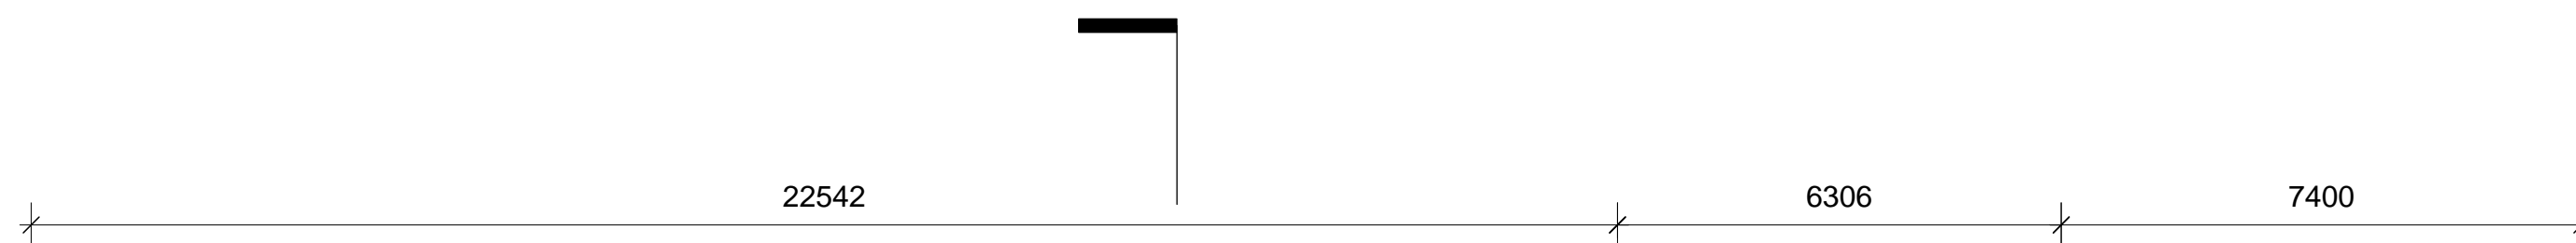

RAISED, PRIVATE PATIO AREA,
REFER LANDSCAPE DOCS

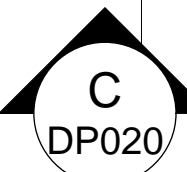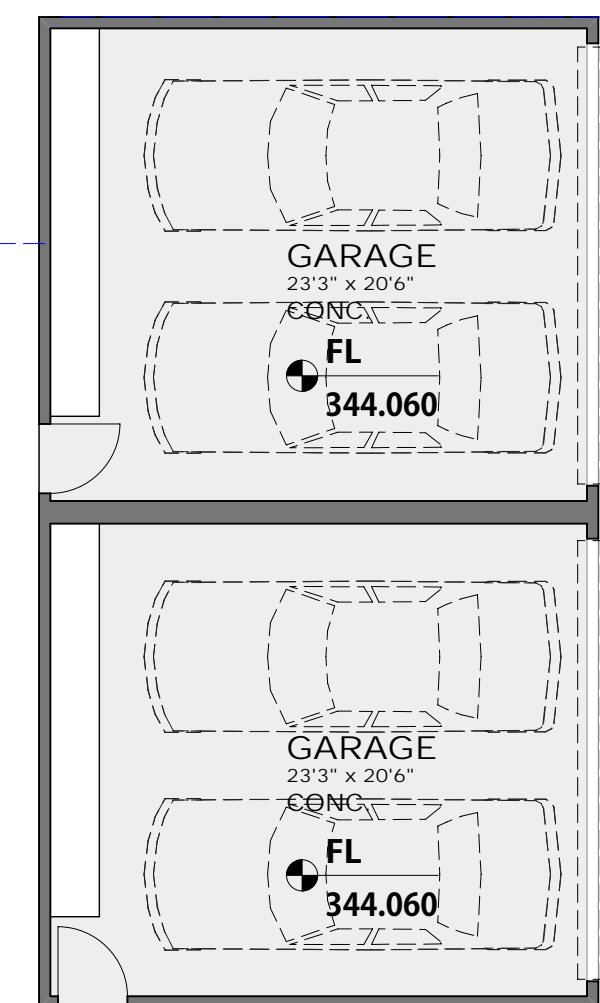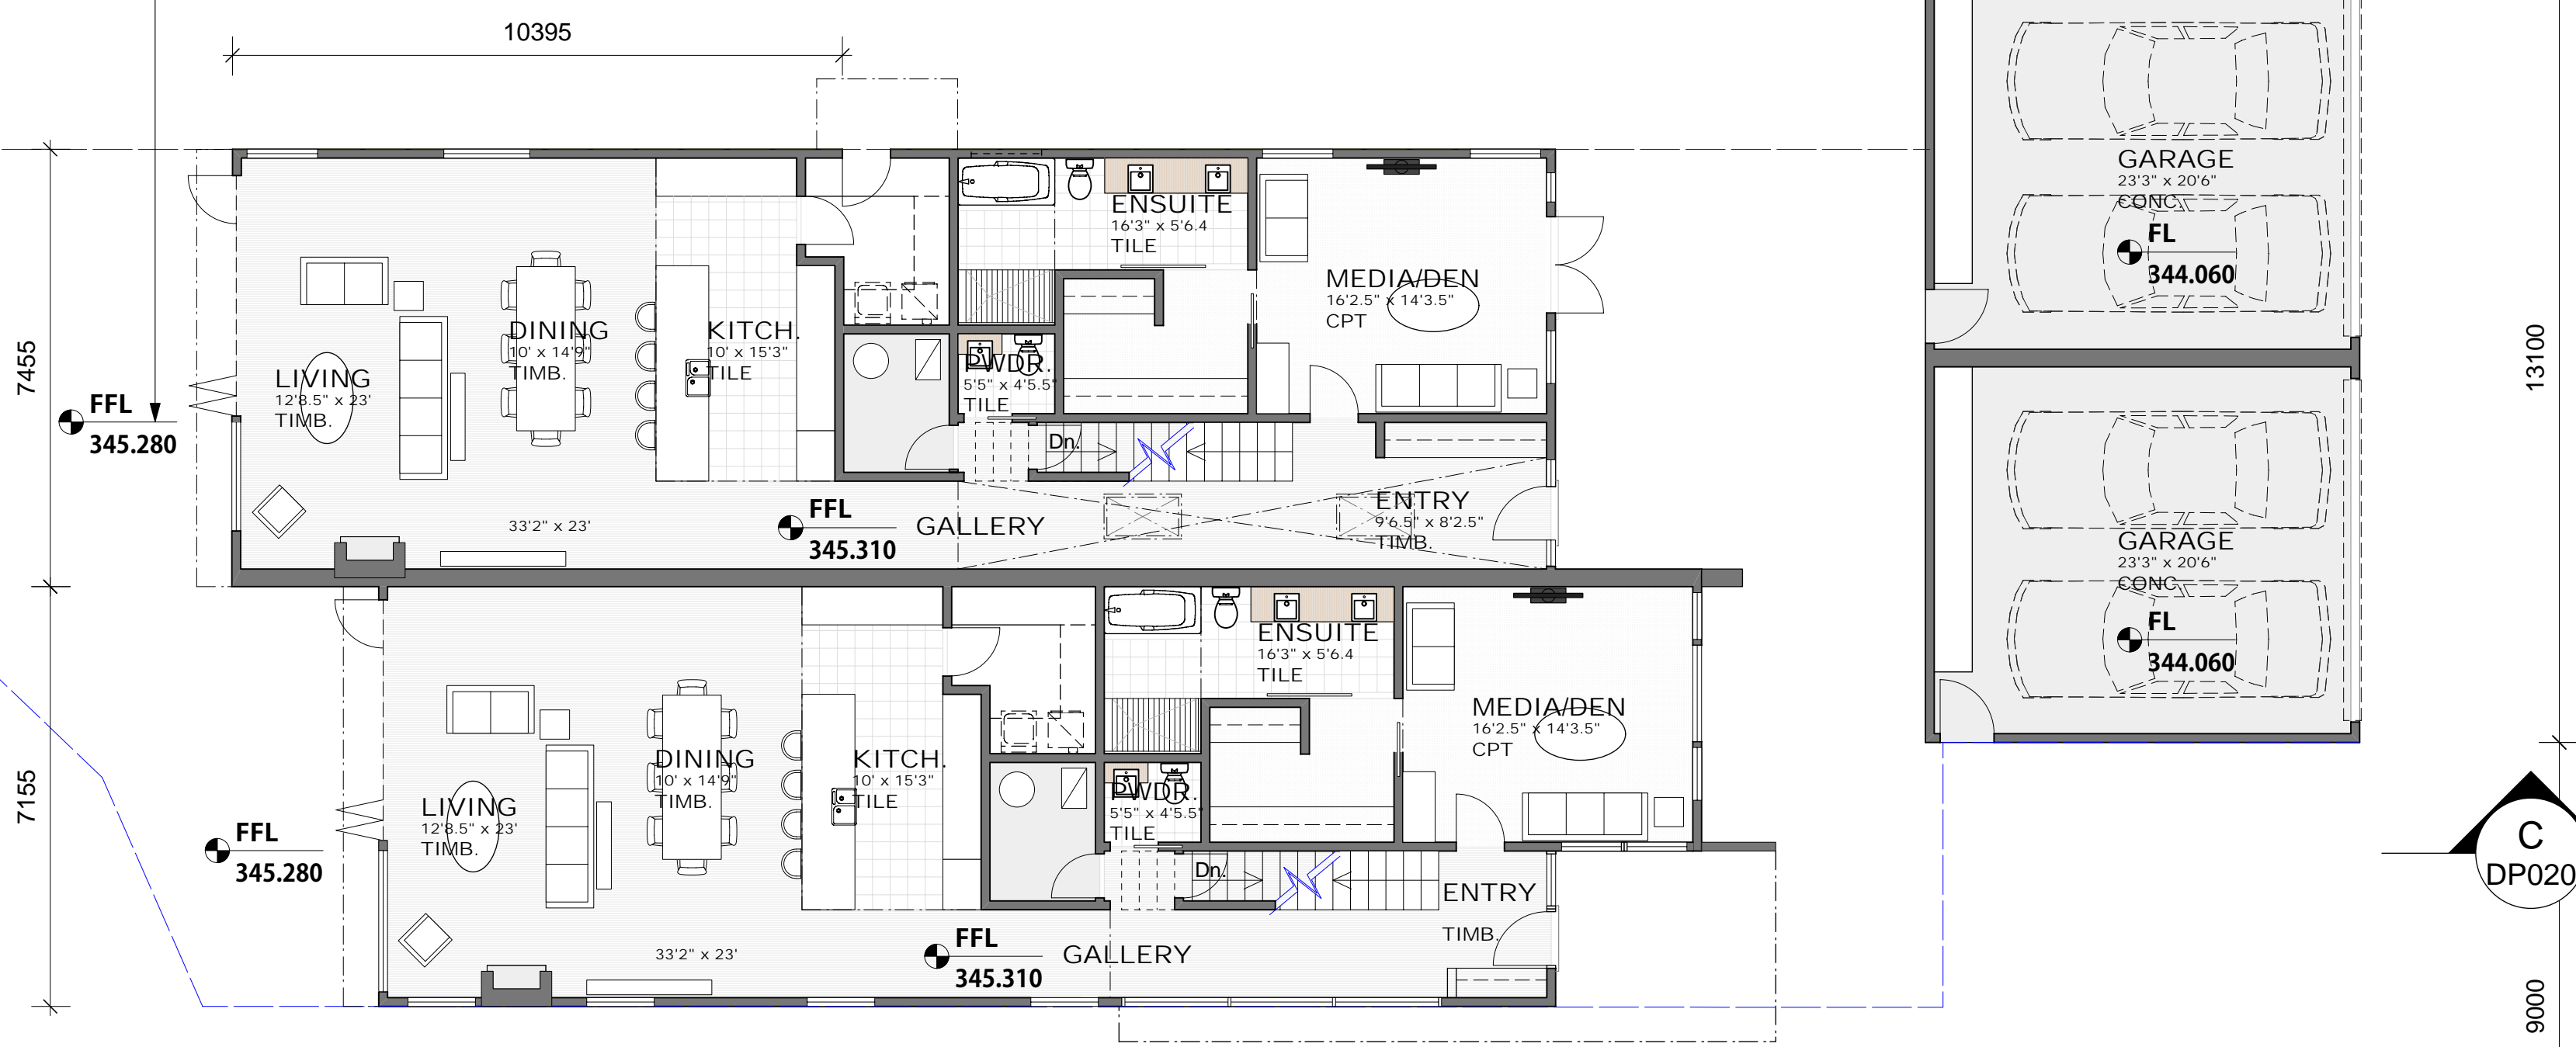

ACCESS STAIR TO SUIT
FINAL GRADES (REFER
LANDSCAPE DOCS)

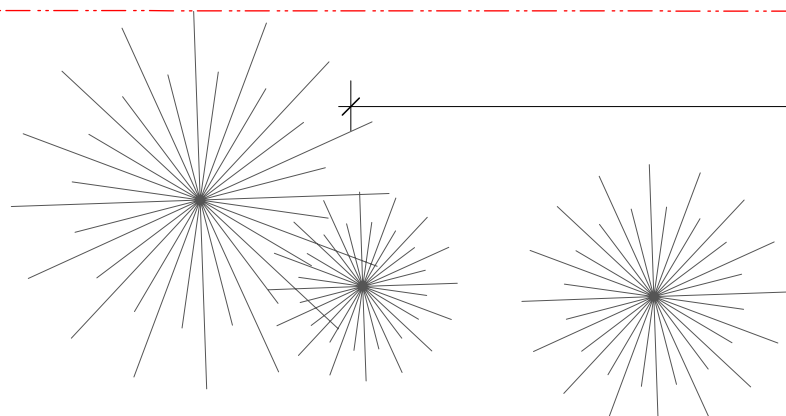

Ground Floor Plan
Scale: 1:100

REFER LANDSCAPE DOCS FOR
DETAILED LANDSCAPE DESIGN