

LEVEL 1

BUILDINGS B AND C

PHASE 1


SHEET 5 OF 14 SHEETS.

STRATA PLAN

LMS 4573

SCALE : 1 : 200

ALL DISTANCES SHOWN ARE IN METRES

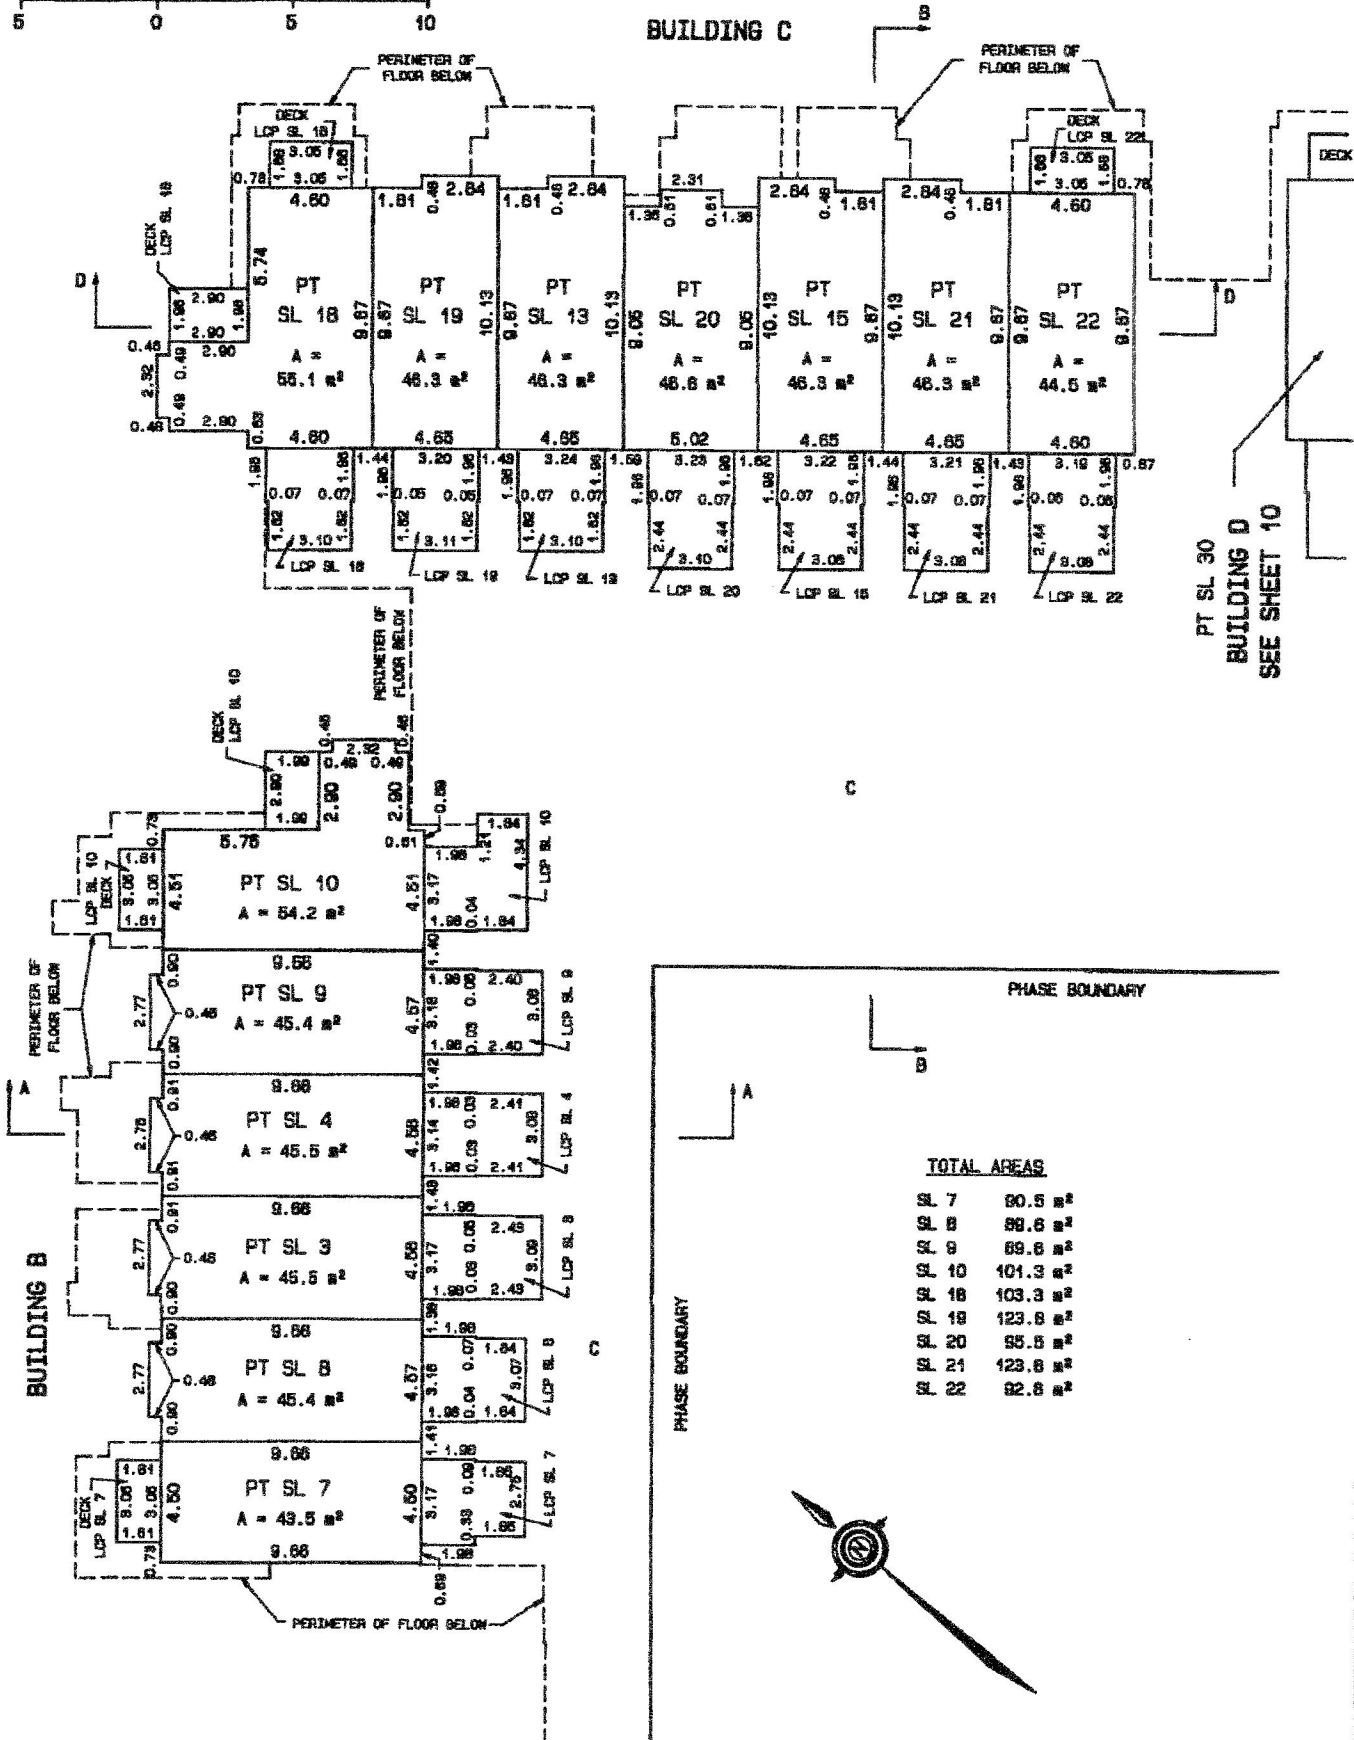

PT SL 30
BUILDING D
SEE SHEET 10

TOTAL AREAS

PT SL 7	80.5 m ²
PT SL 8	88.6 m ²
PT SL 9	89.6 m ²
PT SL 10	104.3 m ²
PT SL 13	103.3 m ²
PT SL 15	123.6 m ²
PT SL 16	95.5 m ²
PT SL 20	123.6 m ²
PT SL 21	83.6 m ²
PT SL 22	83.6 m ²

LEVEL 3
BUILDINGS B AND C

PHASE 1


SHEET 7 OF 14 SHEETS.

STRATA PLAN
LMS 4573

SCALE : 1 : 200
 ALL DISTANCES SHOWN ARE IN METRES




BUILDING C

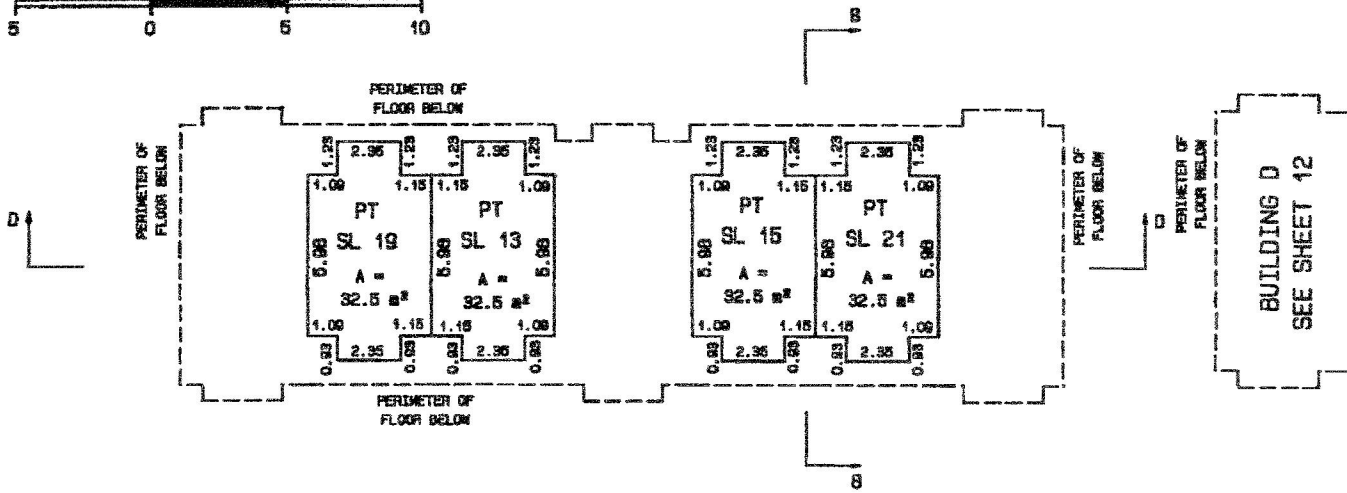

BUILDING D
 SEE SHEET 12

PERIMETER OF FLOOR BELOW

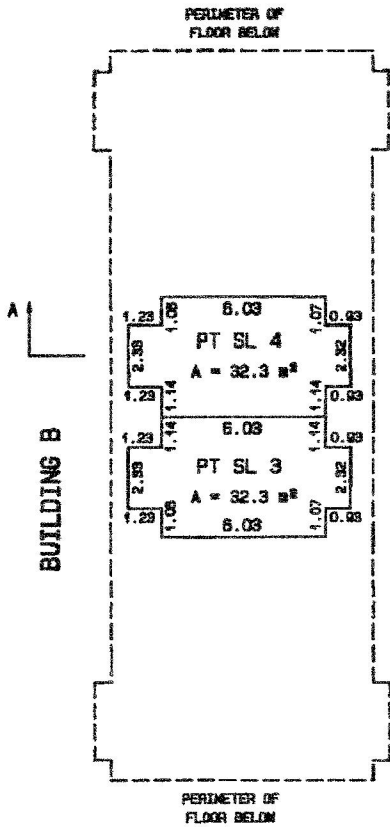

PHASE BOUNDARY

