


IAN WATT

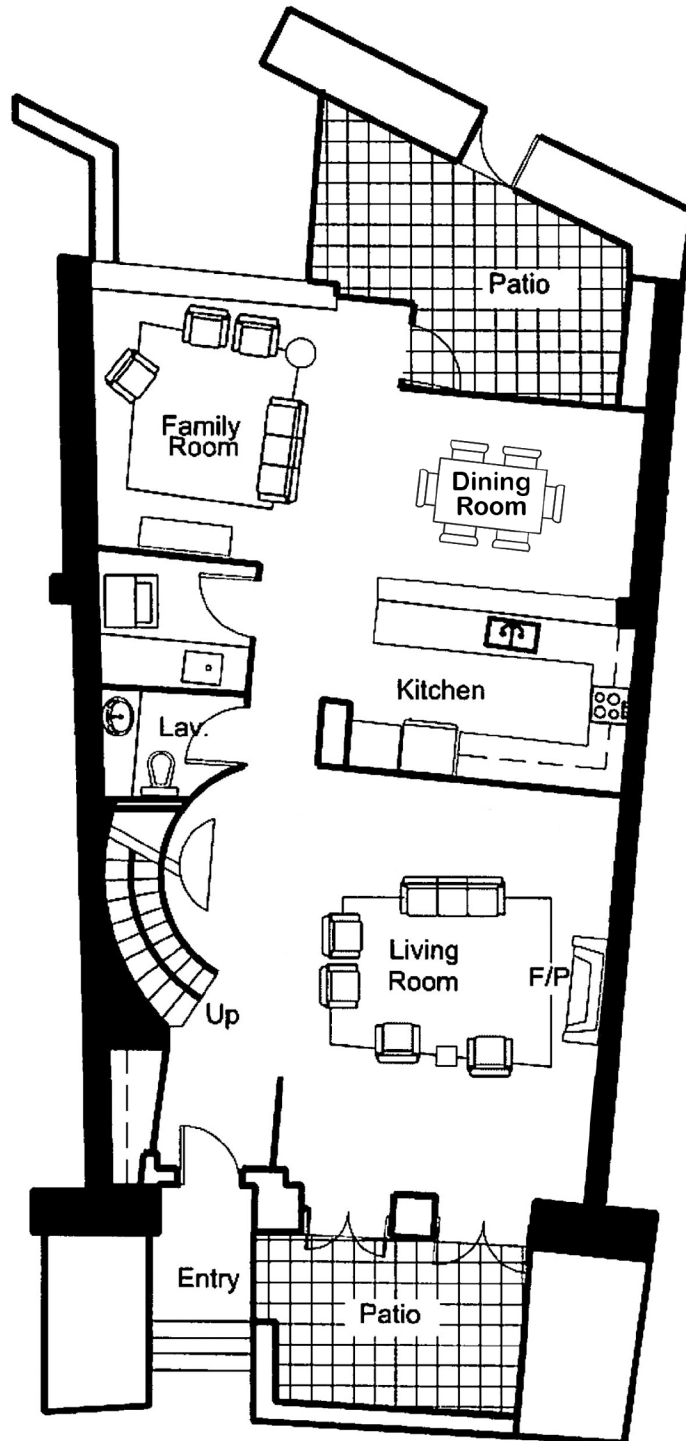


For More Information Please Contact:
Ian Watt
Direct: 604.999.9iAN
ianwatt@ianwatt.ca

505 Beach Crescent Drive,
Vancouver BC, Canada
2,635 Square Feet

" THIS FLOOR PLAN IS NOT TO SCALE AND IS ONLY TO BE USED FOR MARKETING PURPOSES"

IAN WATT

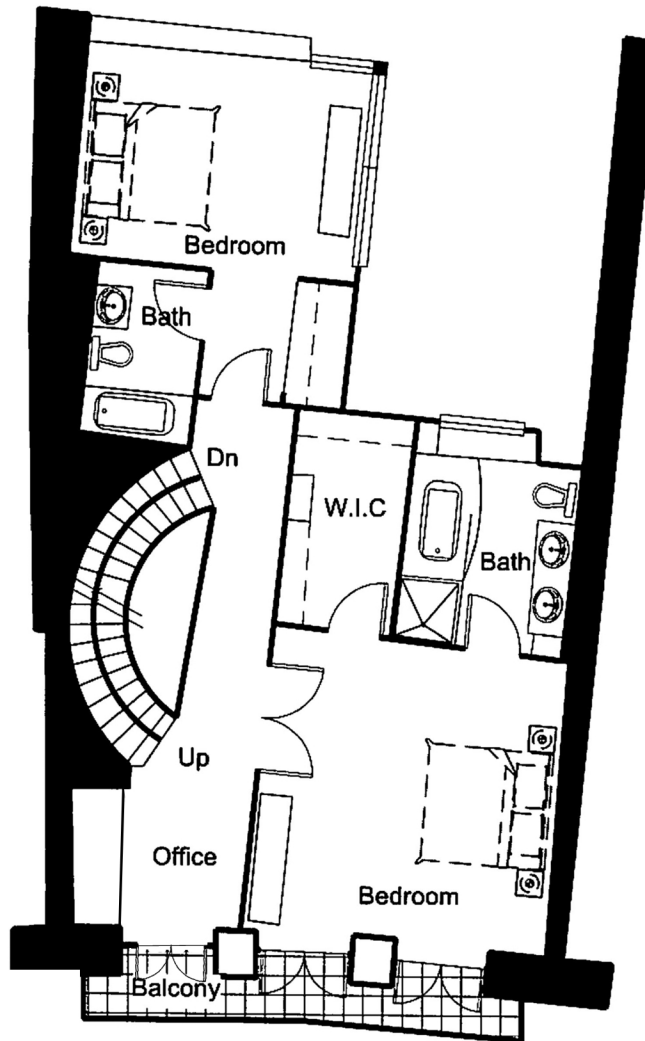


For More Information Please Contact:
Ian Watt
Direct: 604.999.9iAN
ianwatt@ianwatt.ca

505 Beach Crescent Drive,
Vancouver BC, Canada
2,635 Square Feet

" THIS FLOOR PLAN IS NOT TO SCALE AND IS ONLY TO BE USED FOR MARKETING PURPOSES"

IAN WATT

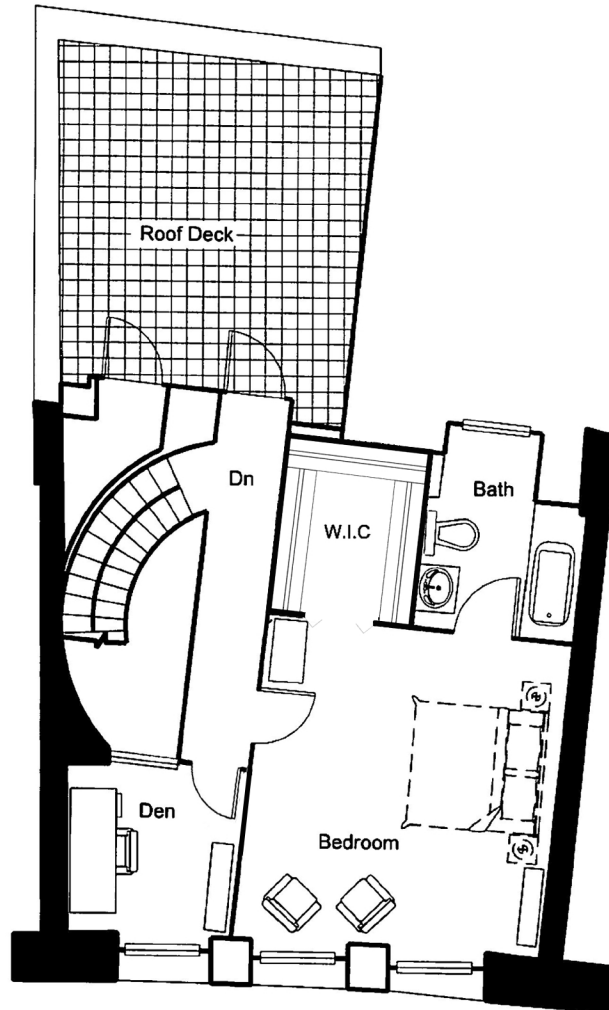

For More Information Please Contact:
Ian Watt
Direct: 604.999.9iAN
ianwatt@ianwatt.ca

505 Beach Crescent Drive,
Vancouver BC, Canada
2,635 Square Feet

" THIS FLOOR PLAN IS NOT TO SCALE AND IS ONLY TO BE USED FOR MARKETING PURPOSES"