


IAN WATT

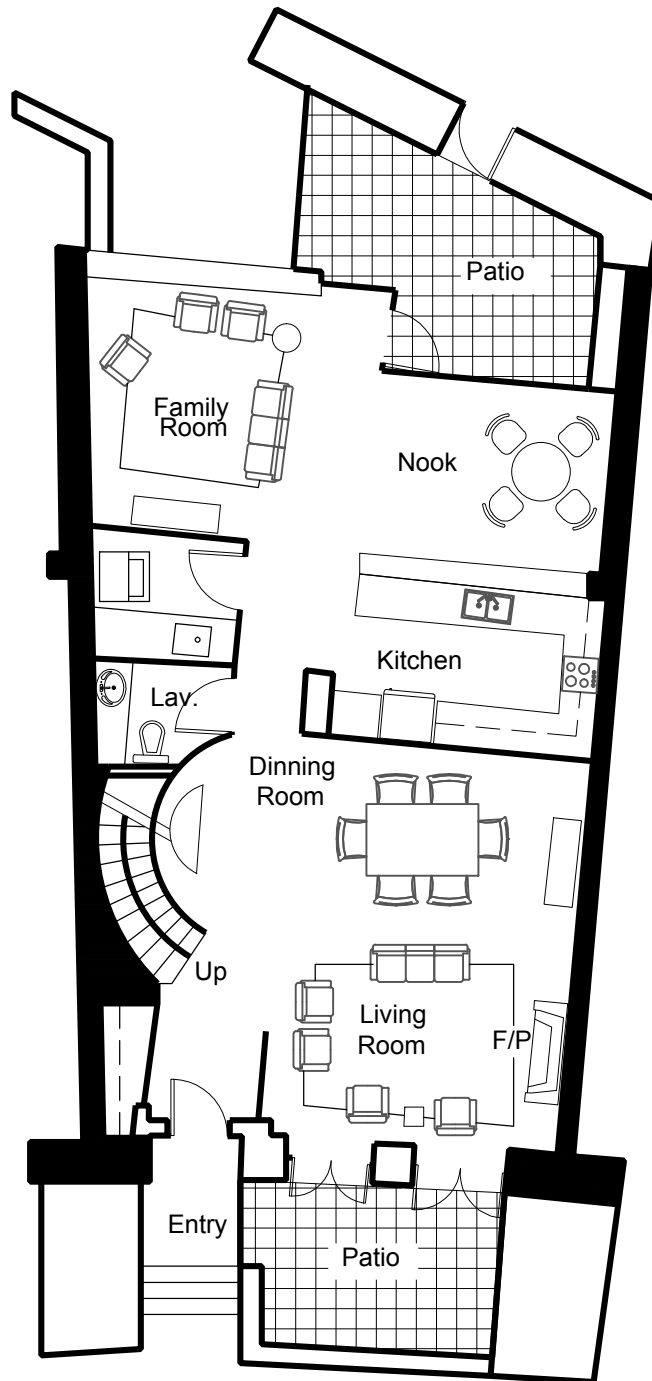


For More Information Please Contact:
Ian Watt
Direct: 604.999.9iAN,
ianwatt@ianwatt.ca

515 Beach Crescent Drive,
Vancouver, BC, Canada.
2,635 Square Feet.

"THIS FLOOR PLAN IS NOT TO SCALE AND IS ONLY TO BE USED FOR MARKETING PURPOSES ONLY"

IAN WATT

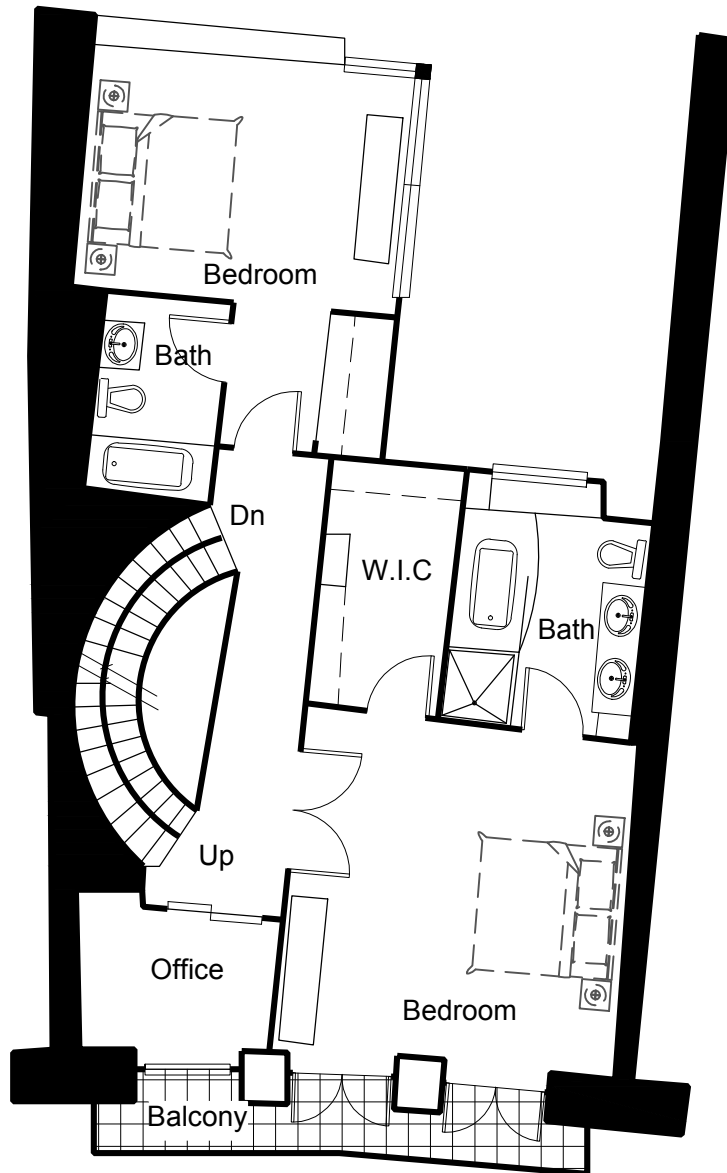


For More Information Please Contact:
Ian Watt
Direct: 604.999.9iAN,
ianwatt@ianwatt.ca

515 Beach Crescent Drive,
Vancouver, BC, Canada.
2,635 Square Feet.

"THIS FLOOR PLAN IS NOT TO SCALE AND IS ONLY TO BE USED FOR MARKETING PURPOSES ONLY"

IAN WATT

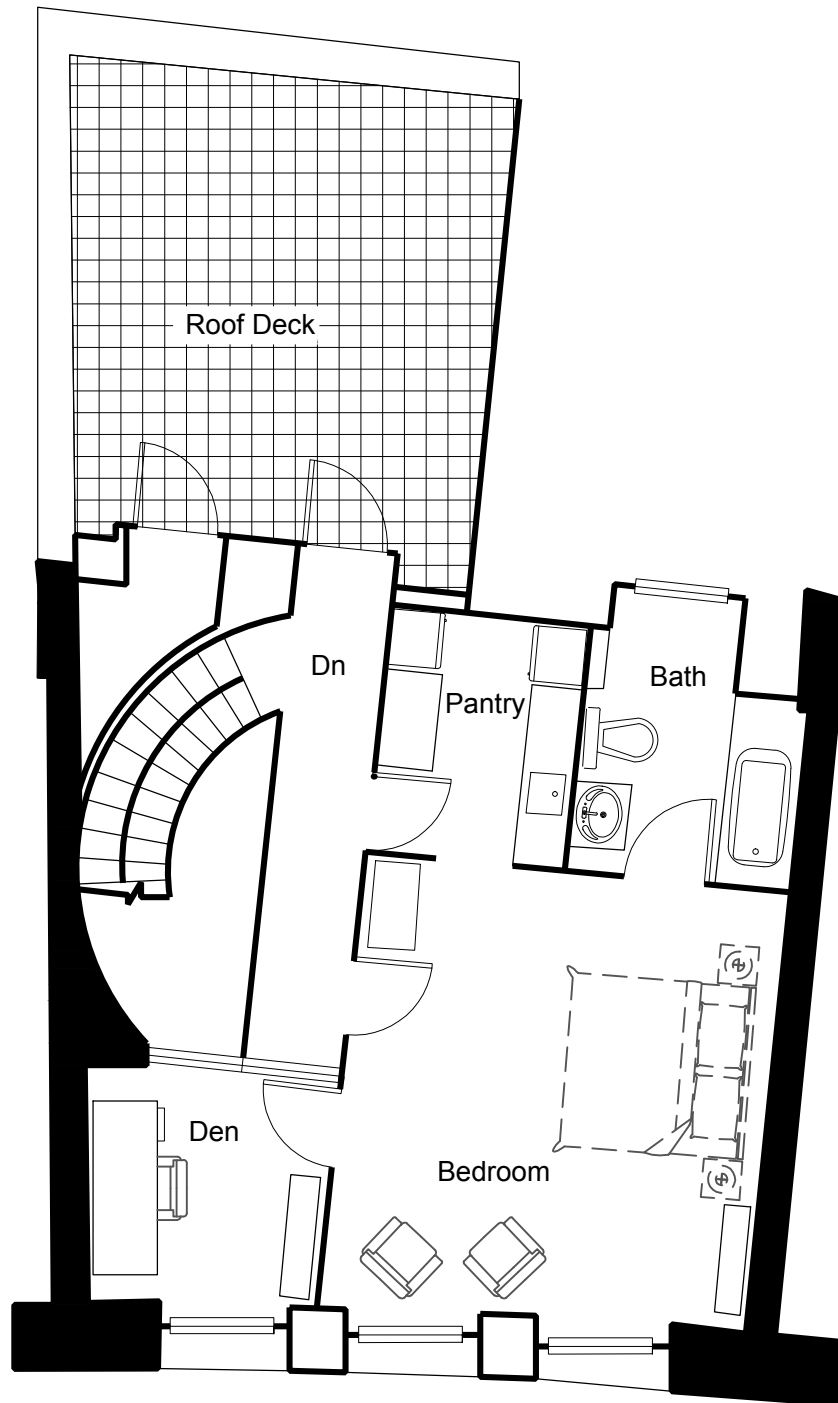

For More Information Please Contact:
Ian Watt
Direct: 604.999.9iAN,
ianwatt@ianwatt.ca

515 Beach Crescent Drive,
Vancouver, BC, Canada.
2,635 Square Feet.

"THIS FLOOR PLAN IS NOT TO SCALE AND IS ONLY TO BE USED FOR MARKETING PURPOSES ONLY"