




G3 ARCHITECTURE INC.

211 - 15272 CROYDON DRIVE
SOUTH SURREY, B.C. V3S 0Z5
TEL: 604-916-8582
FAX: 604-677-5967
EMAIL: gus@g3projects.com

MASTER SITE PLAN

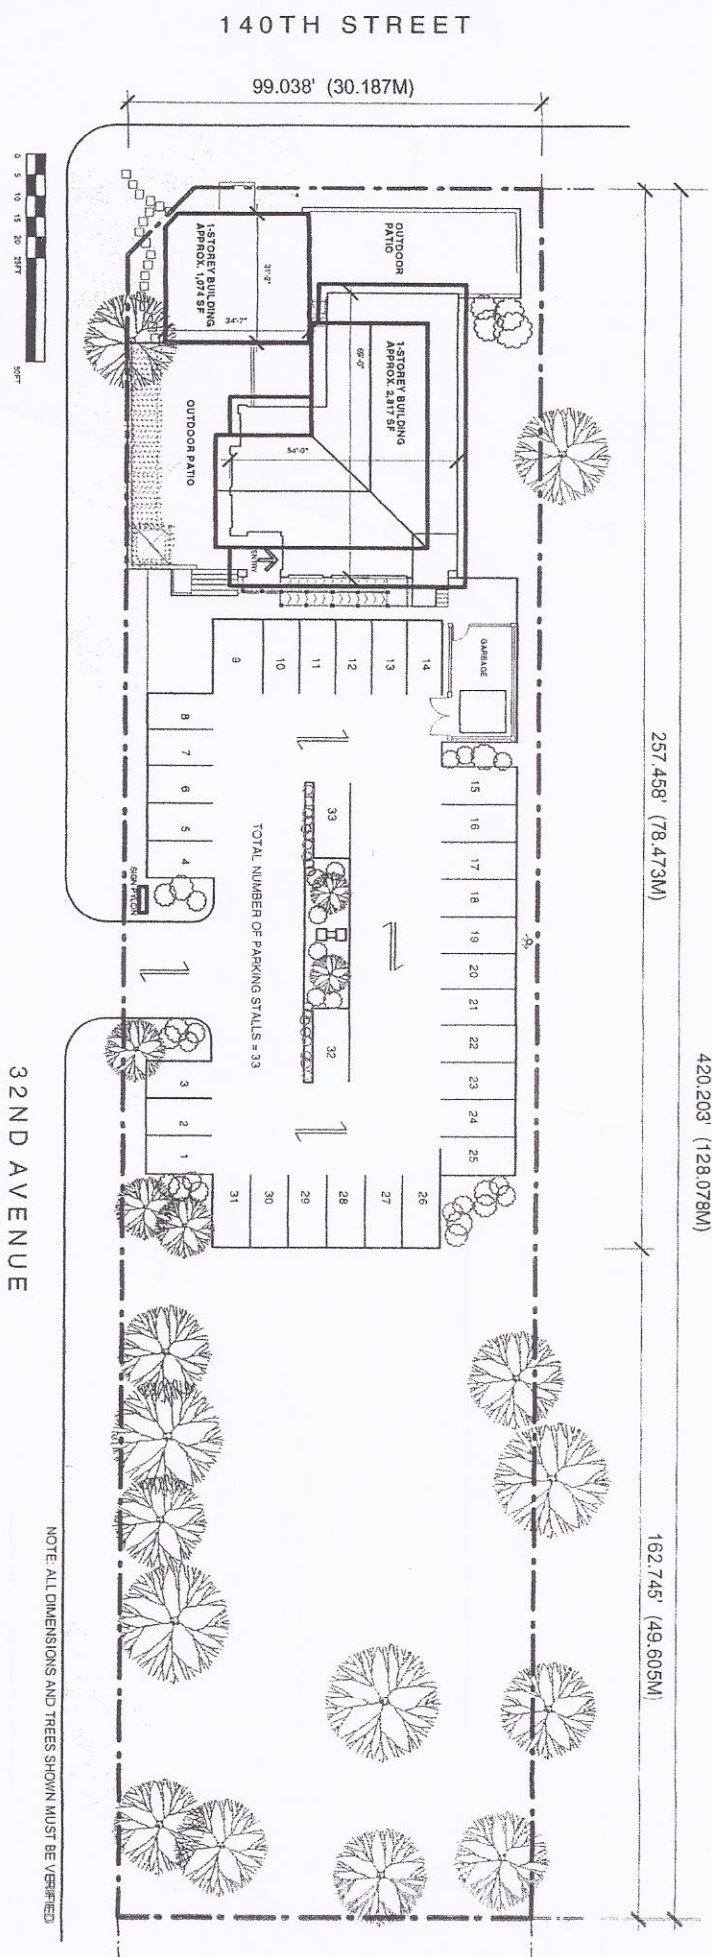

Belle's
Country
Market

14007-32ND AVENUE
SURREY, BC