



© GREWAL & ASSOCIATES
PROFESSIONAL LAND SURVEYORS
UNIT 204, 15299-68th AVENUE
SURREY, B.C. V3S 2C1
TEL: 604-597-8587
EMAIL: Office@GrewalSurveys.com
FILE : 1108-057
DWG : 1108-057 STR-1

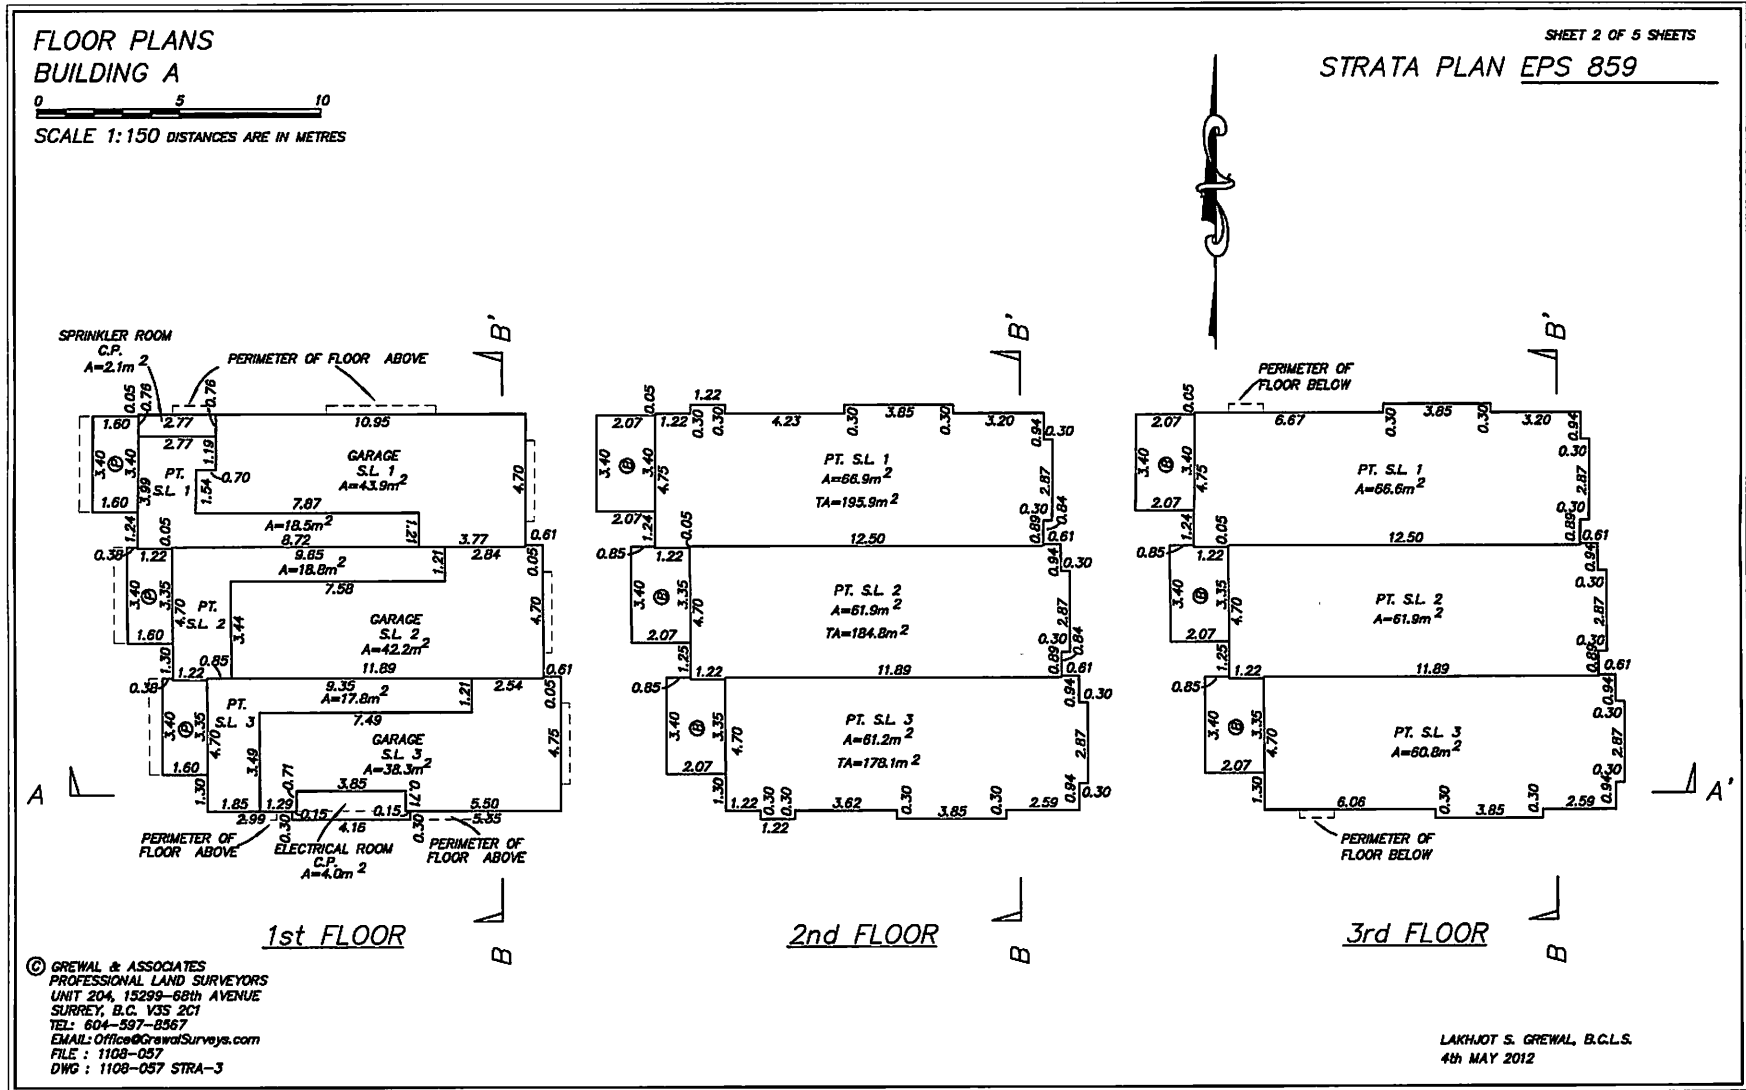

0 5 10
SCALE 1:150 DISTANCES ARE IN METRES

SHEET 3 OF 5 SHEETS

STRATA PLAN EPS 859

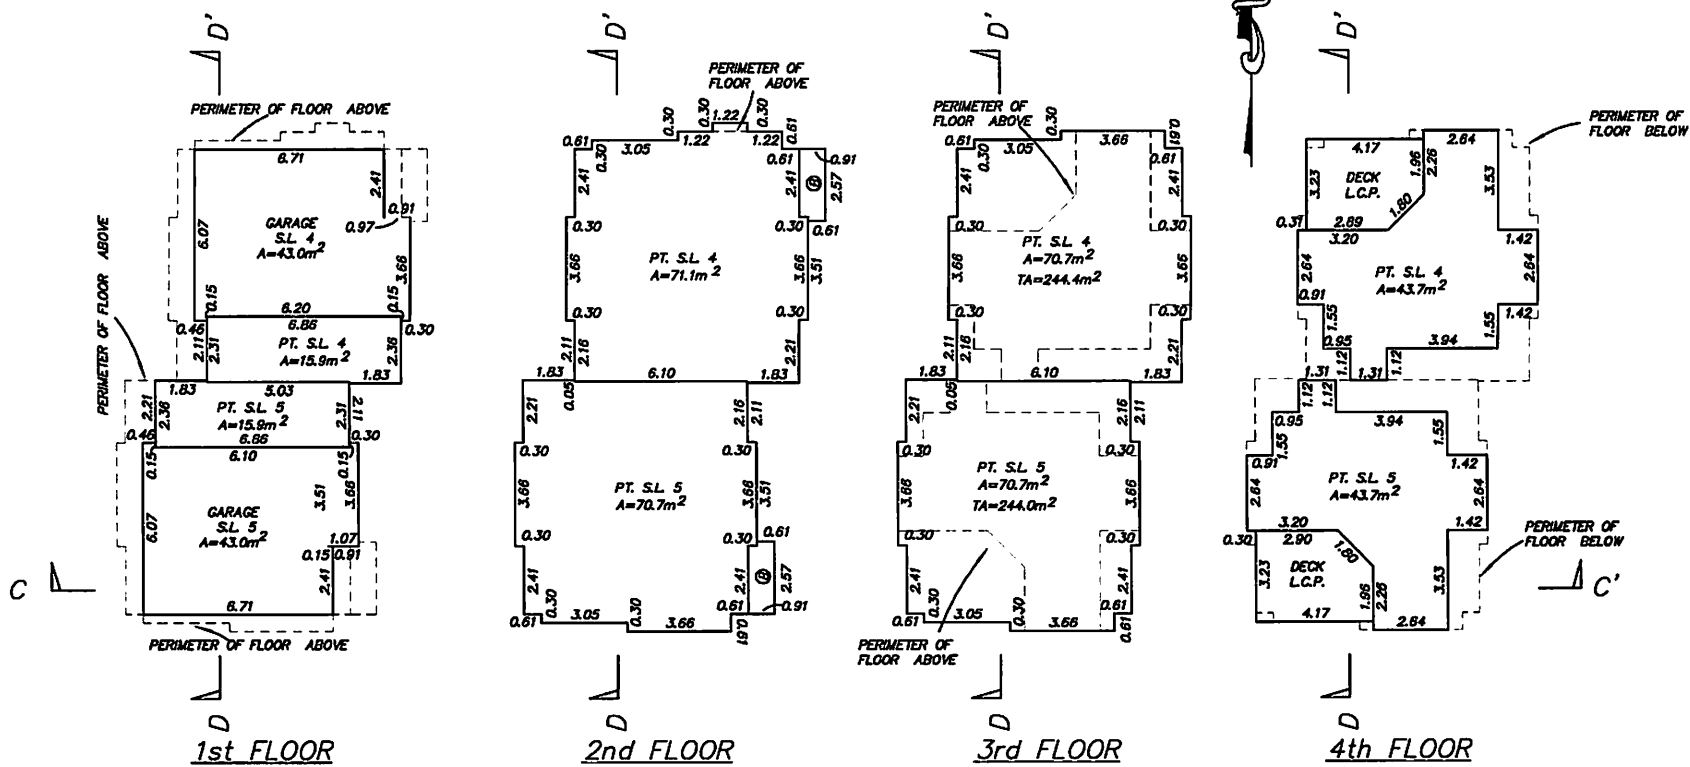

© GREWAL & ASSOCIATES
PROFESSIONAL LAND SURVEYORS
UNIT 204, 15299-68th AVENUE
SURREY, B.C. V3S 2C1
TEL: 604-597-8567
EMAIL: Office@GrewalSurveys.com
FILE : 1108-057
DWG : 1108-057 STRA-4

LAKHJOT S. GREWAL, B.C.L.S.
4th MAY 2012

SECTIONS

0 5 10
SCALE 1:150 DISTANCES ARE IN METRES

SHEET 4 OF 5 SHEETS

STRATA PLAN EPS 859

PT. S.L. 3	PT. S.L. 2	PT. S.L. 1
PT. S.L. 3	PT. S.L. 2	PT. S.L. 1
PT. S.L. 3	PT. S.L. 2	PT. S.L. 1

3RD FLOOR

2ND FLOOR

MAIN FLOOR

SECTION B-B'

PT. S.L. 3		
PT. S.L. 3		
PT. S.L. 3	ELECTRICAL ROOM C.P.	GARAGE PT. S.L. 3

3RD FLOOR

2ND FLOOR

MAIN FLOOR

GARAGE
PT. S.L. 3

SECTION A-A'

© GREWAL & ASSOCIATES
PROFESSIONAL LAND SURVEYORS
UNIT 204, 15289-68th AVENUE
SURREY, B.C. V3S 2C1
TEL: 604-597-8567
EMAIL: Office@GrewalSurveys.com
FILE : 1108-057
DWG : 1108-057 STRA-5


LAKHJOT S. GREWAL, B.C.L.S.
4th MAY 2012

SECTIONS


0 5 10
 SCALE 1:150 DISTANCES ARE IN METRES

SHEET 5 OF 5 SHEETS

STRATA PLAN EPS 859

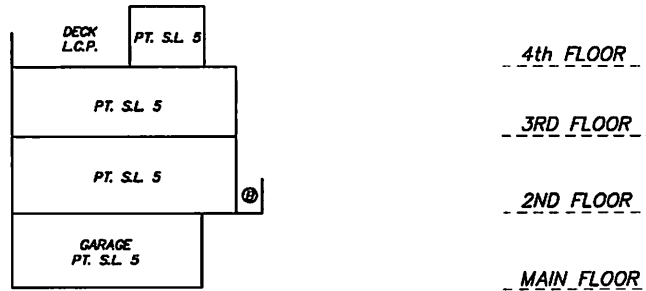

SECTION C-C'

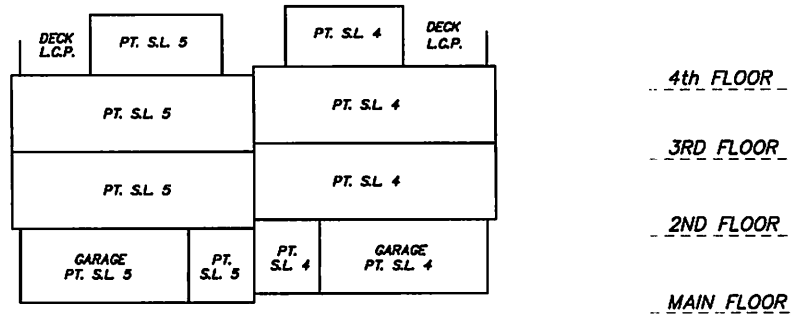

SECTION D-D'

© GREWAL & ASSOCIATES
 PROFESSIONAL LAND SURVEYORS
 UNIT 204, 15299-68th AVENUE
 SURREY, B.C. V3S 2C1
 TEL: 604-597-8567
 EMAIL: Office@GrewalSurveyors.com
 FILE : 1108-057
 DWG : 1108-057 STRA-6

LAKHJOT S. GREWAL, B.C.L.S.
 4th MAY 2012