

Pencilled Note on Forms Location Certificate dated 11th August, 2017 from Target Land Surveying

Matches BOV drawings plus original Forms Survey.

Exceeds proposed plans

By 1' – Plans to be amended


B.C. LAND SURVEYOR'S FORMS LOCATION CERTIFICATE COVERING PART OF LOT 4 SEC 10 TP 1 NWD PLAN 6761

CIVIC ADDRESS:

14432 Sunset Dr., White Rock, B.C.
P.I.D. 011-206-420

SCALE 1 : 250

2.5 0 5 10
ALL DISTANCES ARE IN METRES

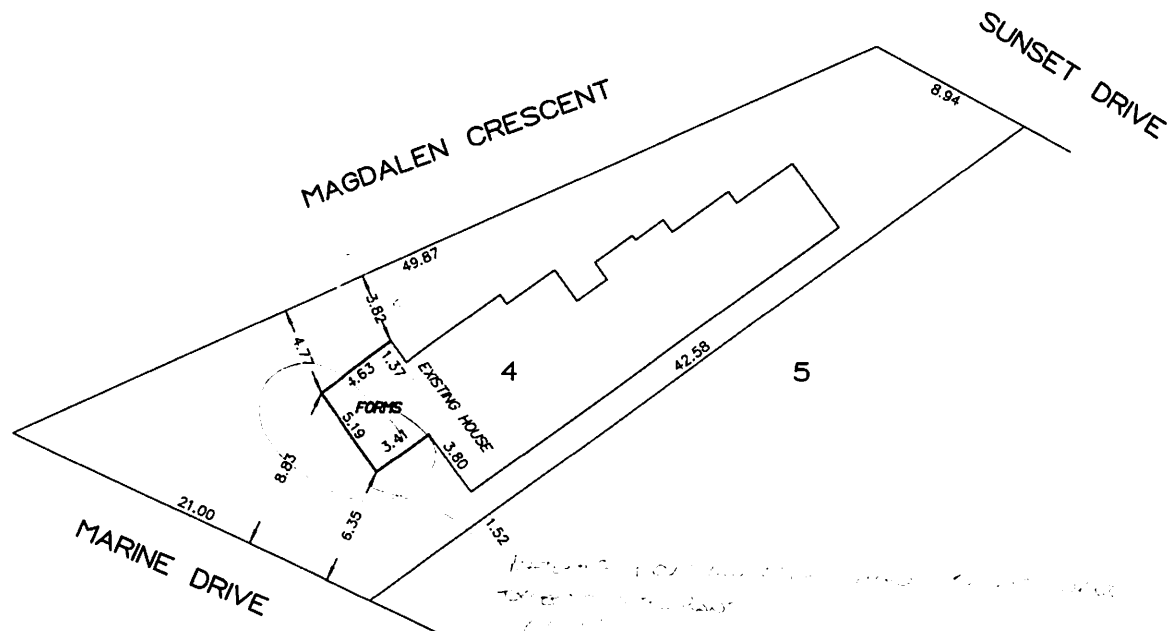

Notes:

Measurements shown are to the outside of the forms and/or to the exterior of the house.

Property boundary dimensions shown hereon, are derived from Plan 6761.

This document shows the relative location of surveyed structures with respect to the boundaries of the parcel described above.

All rights reserved. No person may copy, reproduce, transmit or alter this document in whole or part without the consent of the signatory.

The signatory accepts no responsibility or liability for any damages that may be suffered by a third party as a result of any decisions made, or actions taken based on this document.

CERTIFIED CORRECT

DATED THIS 11th DAY OF August, 2017.

[Signature]

B.C.L.S.

M. Adam Fulkerson

THIS DOCUMENT IS NOT VALID UNLESS ORIGINALLY SIGNED AND SEALED
BUILDING OFFSETS SHOWN ON THIS PLAN ARE NOT TO BE USED TO RE-ESTABLISH PROPERTY CORNERS

© TARGET LAND SURVEYING 2017

TARGET
LAND SURVEYING
SURREY B.C.
604-583-6161

FILE: 7870-CERT

TOPOGRAPHIC SITE PLAN OF LOT 4 SEC 10 TP 1 NWD PLAN 6761

CIVIC ADDRESS:


14432 Sunset Dr., White Rock, B.C.
P.L.D. 011-206-420

LEGEND

- DENOTES STANDARD IRON POST FOUND
- (H) DENOTES FIRE HYDRANT
- DENOTES CATCH BASIN - TOP ENTRY
- DENOTES CATCH BASIN - SIDE ENTRY
- ⊛ DENOTES UTILITY POLE WITH LIGHT
- WV DENOTES WATER VALVE
- WM DENOTES WATER METER
- IC DENOTES INSPECTION CHAMBER
- DENOTES GUY WIRE
- MH-S DENOTES SANITARY MANHOLE
- MH-D DENOTES STORM MANHOLE
- MH DENOTES MISCELLANEOUS MANHOLE
- ⊙ DENOTES TREE AND CANOPY EXTENT
- X DENOTES GROUND ELEVATION
- tw DENOTES TOP OF RETAINING WALL ELEVATION

SCALE 1 : 250

2.5 0 5 10
ALL DISTANCES ARE IN METRES

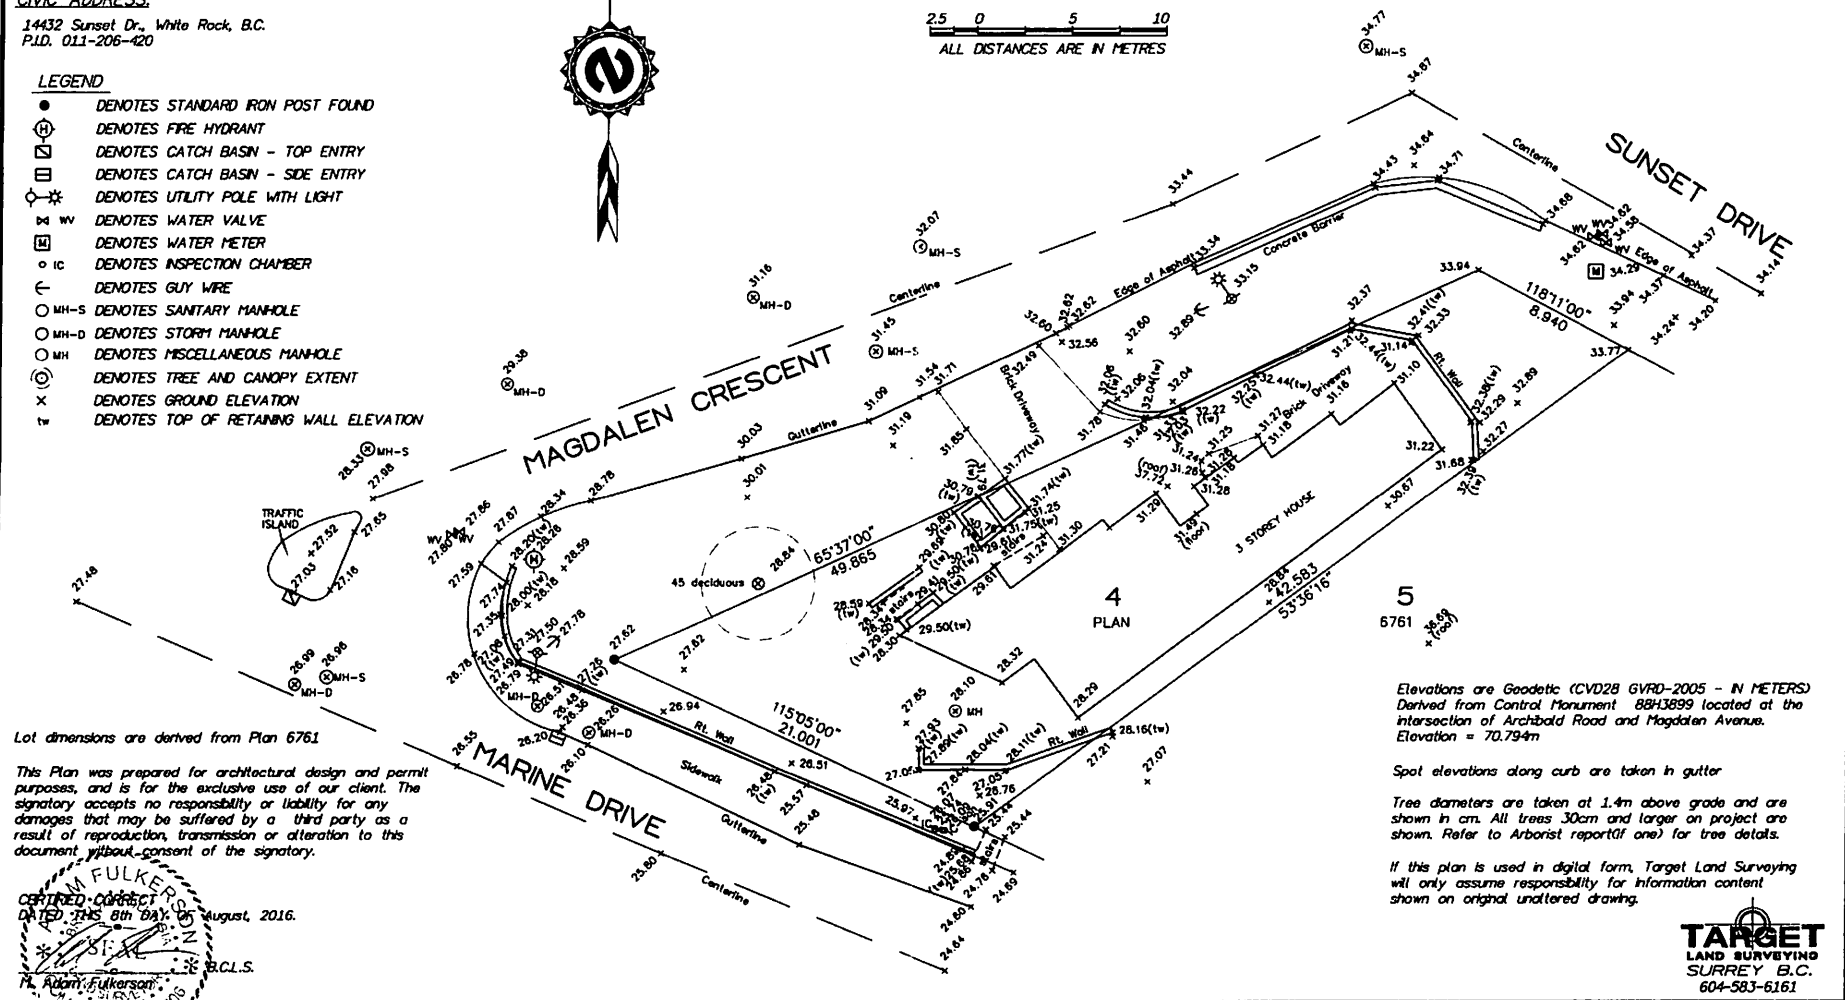

015130