



LMS 259

SECTIONS

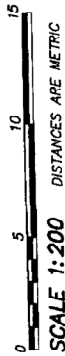


BUILDING 'A'

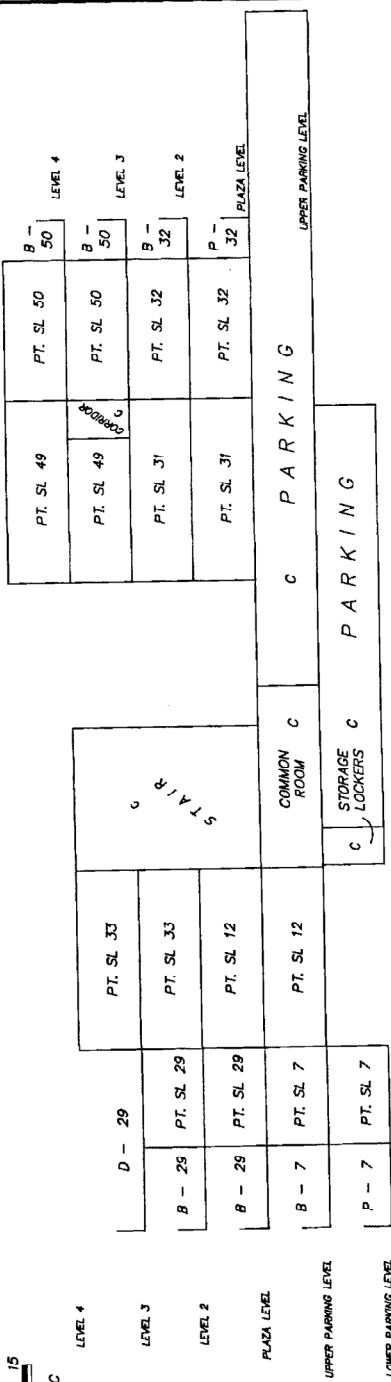

SECTION A - A'

BUILDING 'B'

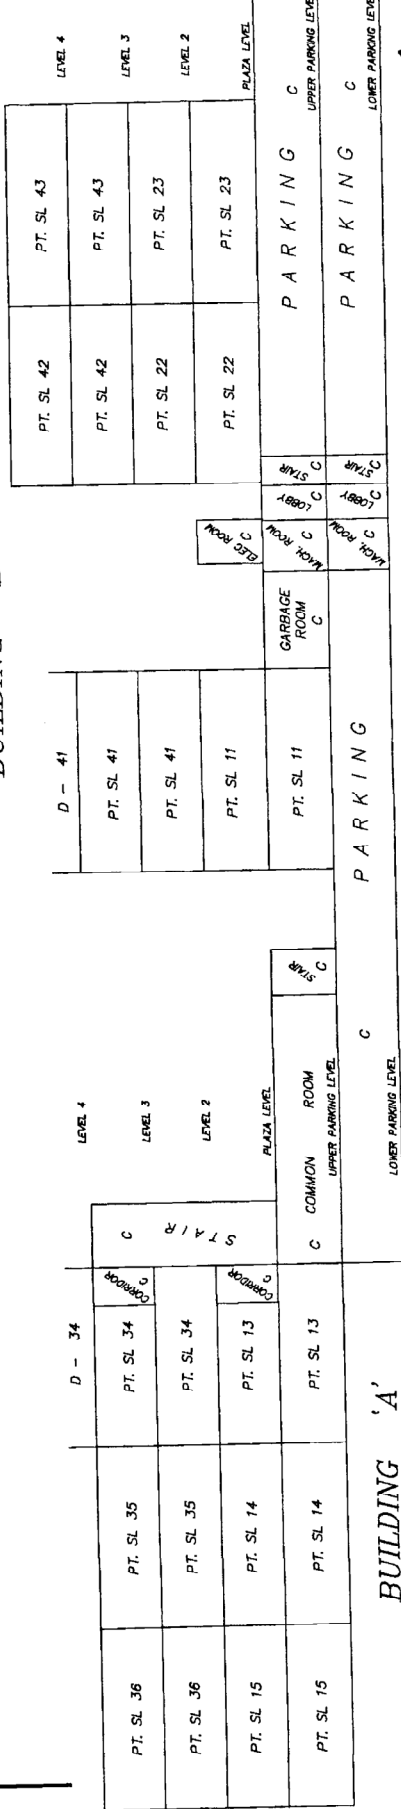

BUILDING 'A'

SECTION B - B'

FILE : 90-006  
22nd JULY, 1991




LMS 259

B

# PLAN VIEW OF PART OF LOWER PARKING LEVEL


0 5 10 15  
SCALE 1:200 DISTANCES ARE METRIC

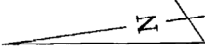

BUILDING 'A'

BUILDING 'B'

A'

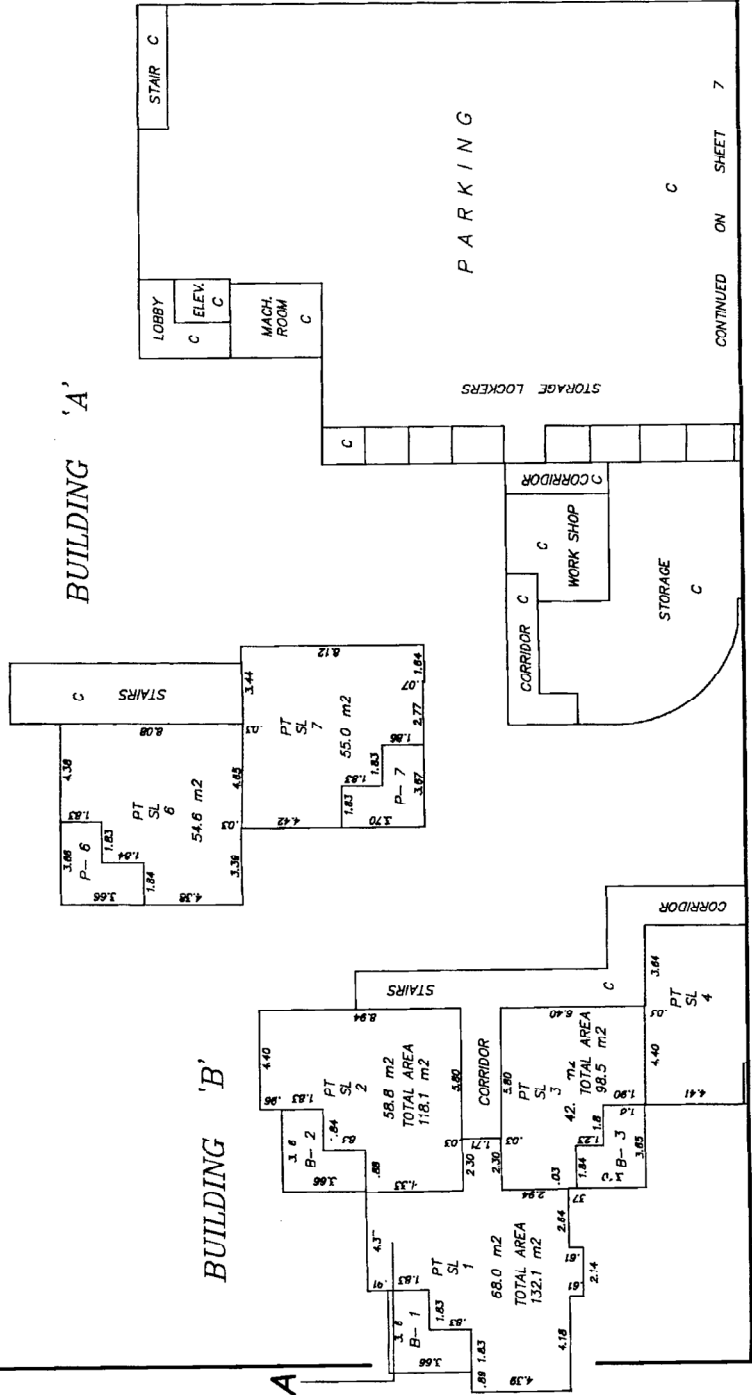

FILE : 90-006  
22nd JULY, 1991

GS

CONTINUED ON SHEET 7


SHEET 8 OF 18 SHEETS

LMS 259

GB

FILE : 90-008  
22nd JULY, 1991

# PLAN VIEW OF PART OF UPPER PARKING LEVEL

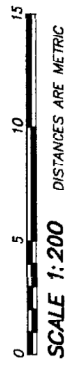


BUILDING 'A'

B

A'

C

PARKING

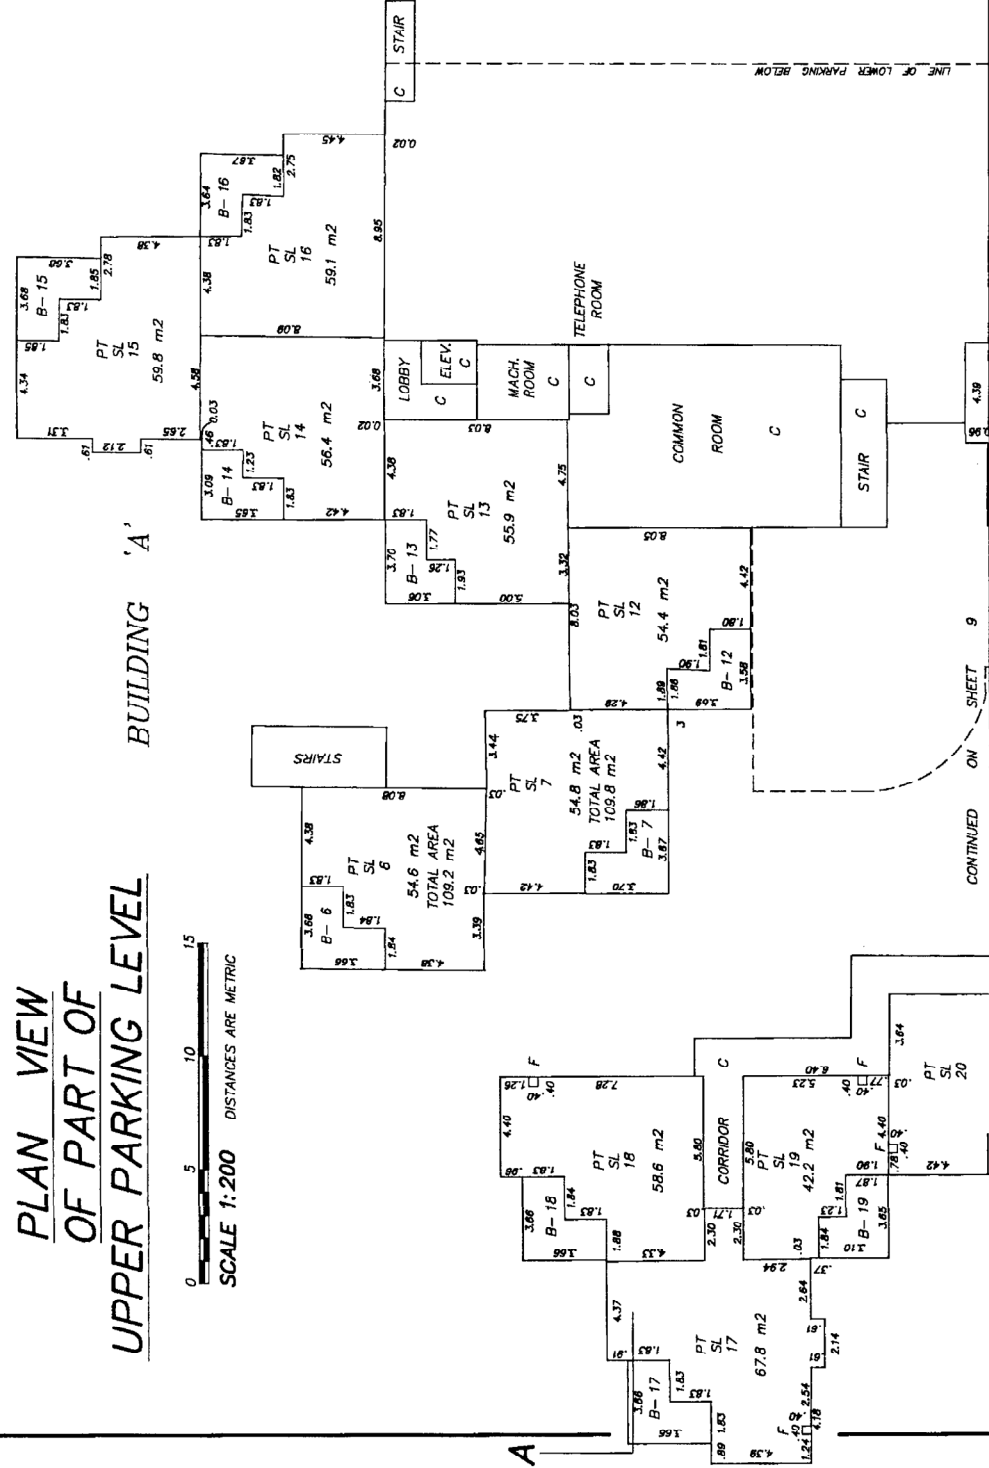

CONTINUED ON SHEET 9