
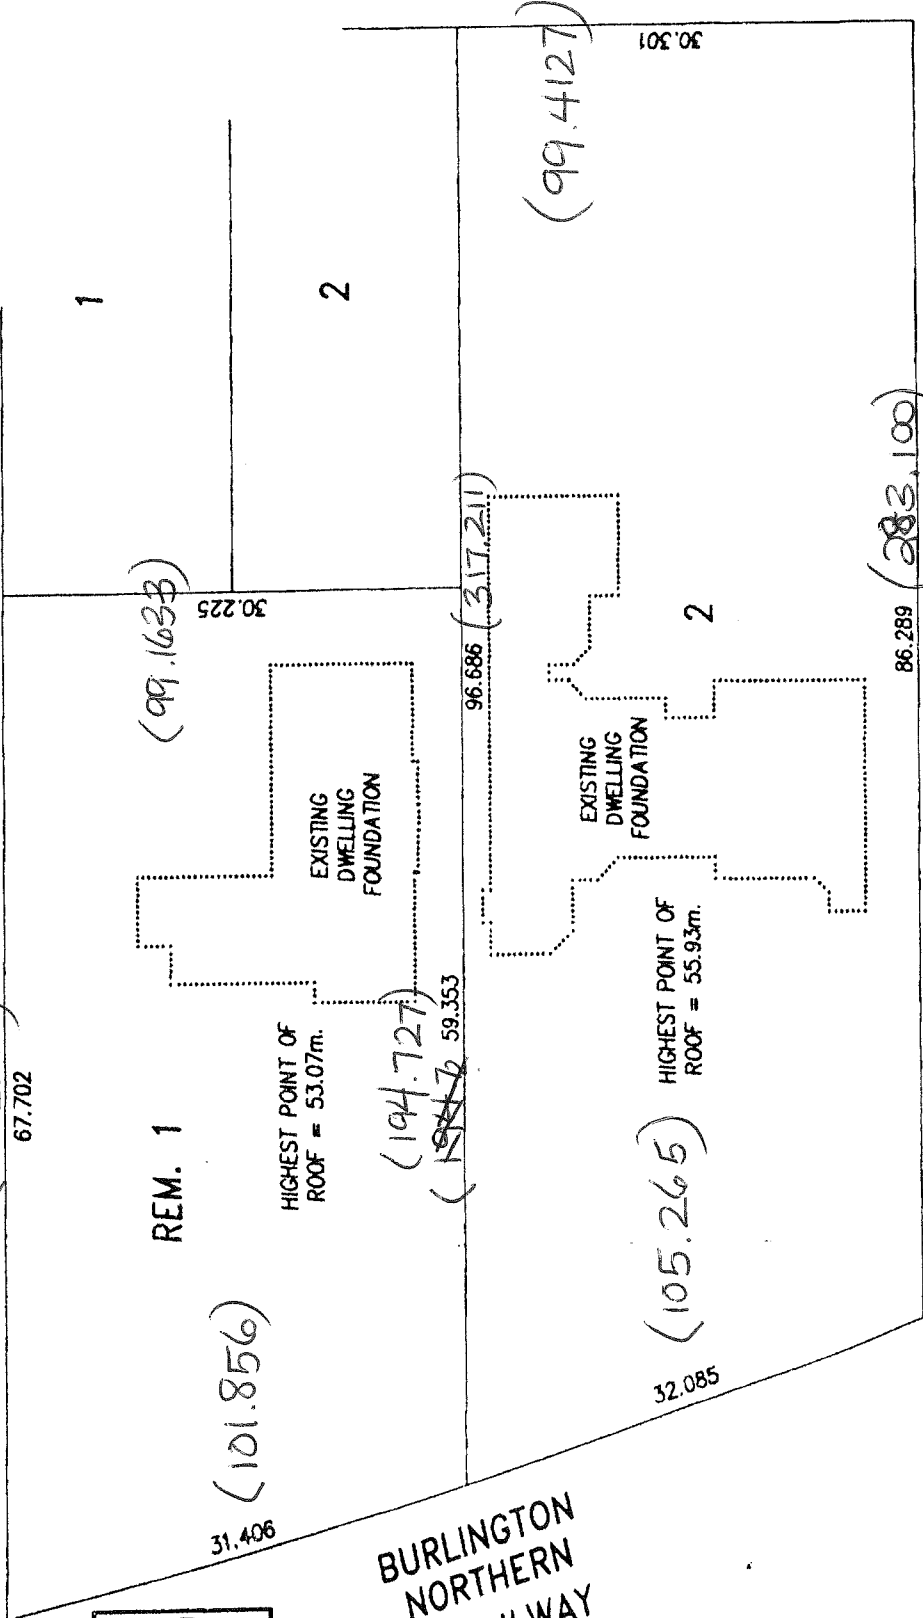


SKETCH SHOWING ROOF PEAK ELEVATIONS ON DWELLINGS ON LOT 1 EXCEPT PART ON PLAN LMP___; AND LOT 2, BOTH OF BLK.20, SEC.7, Tp.1., N.W.D., PLAN 2834
15th AVENUE

(222.119)

67.702

SCALE - 1:500

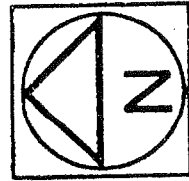

BURLINGTON
NORTHERN
RAILWAY

14B AVENUE

(283.100)

OLSEN & ASSOCIATES
BRITISH COLUMBIA LAND SURVEYORS
204-15585 24th AVENUE,
SURREY, B.C. V4A 2J4

TELEPHONE : 531-4067
FAX : 531-5811

CERTIFIED CORRECT

Dated this 17th day of SEPT, 1996
THIS DOCUMENT IS NOT VALID UNLESS
ORIGINALLY SIGNED AND SEALED. ©

Alta Olsen

Our File - 12515X

(METERS TO FEET)