


# TOPOGRAPHIC PLAN OF LOT 2, BLOCK 20, N.E.1/4, SEC.7, T.P.1, PLAN 2834, N.W.D.

SCALE - 1:300

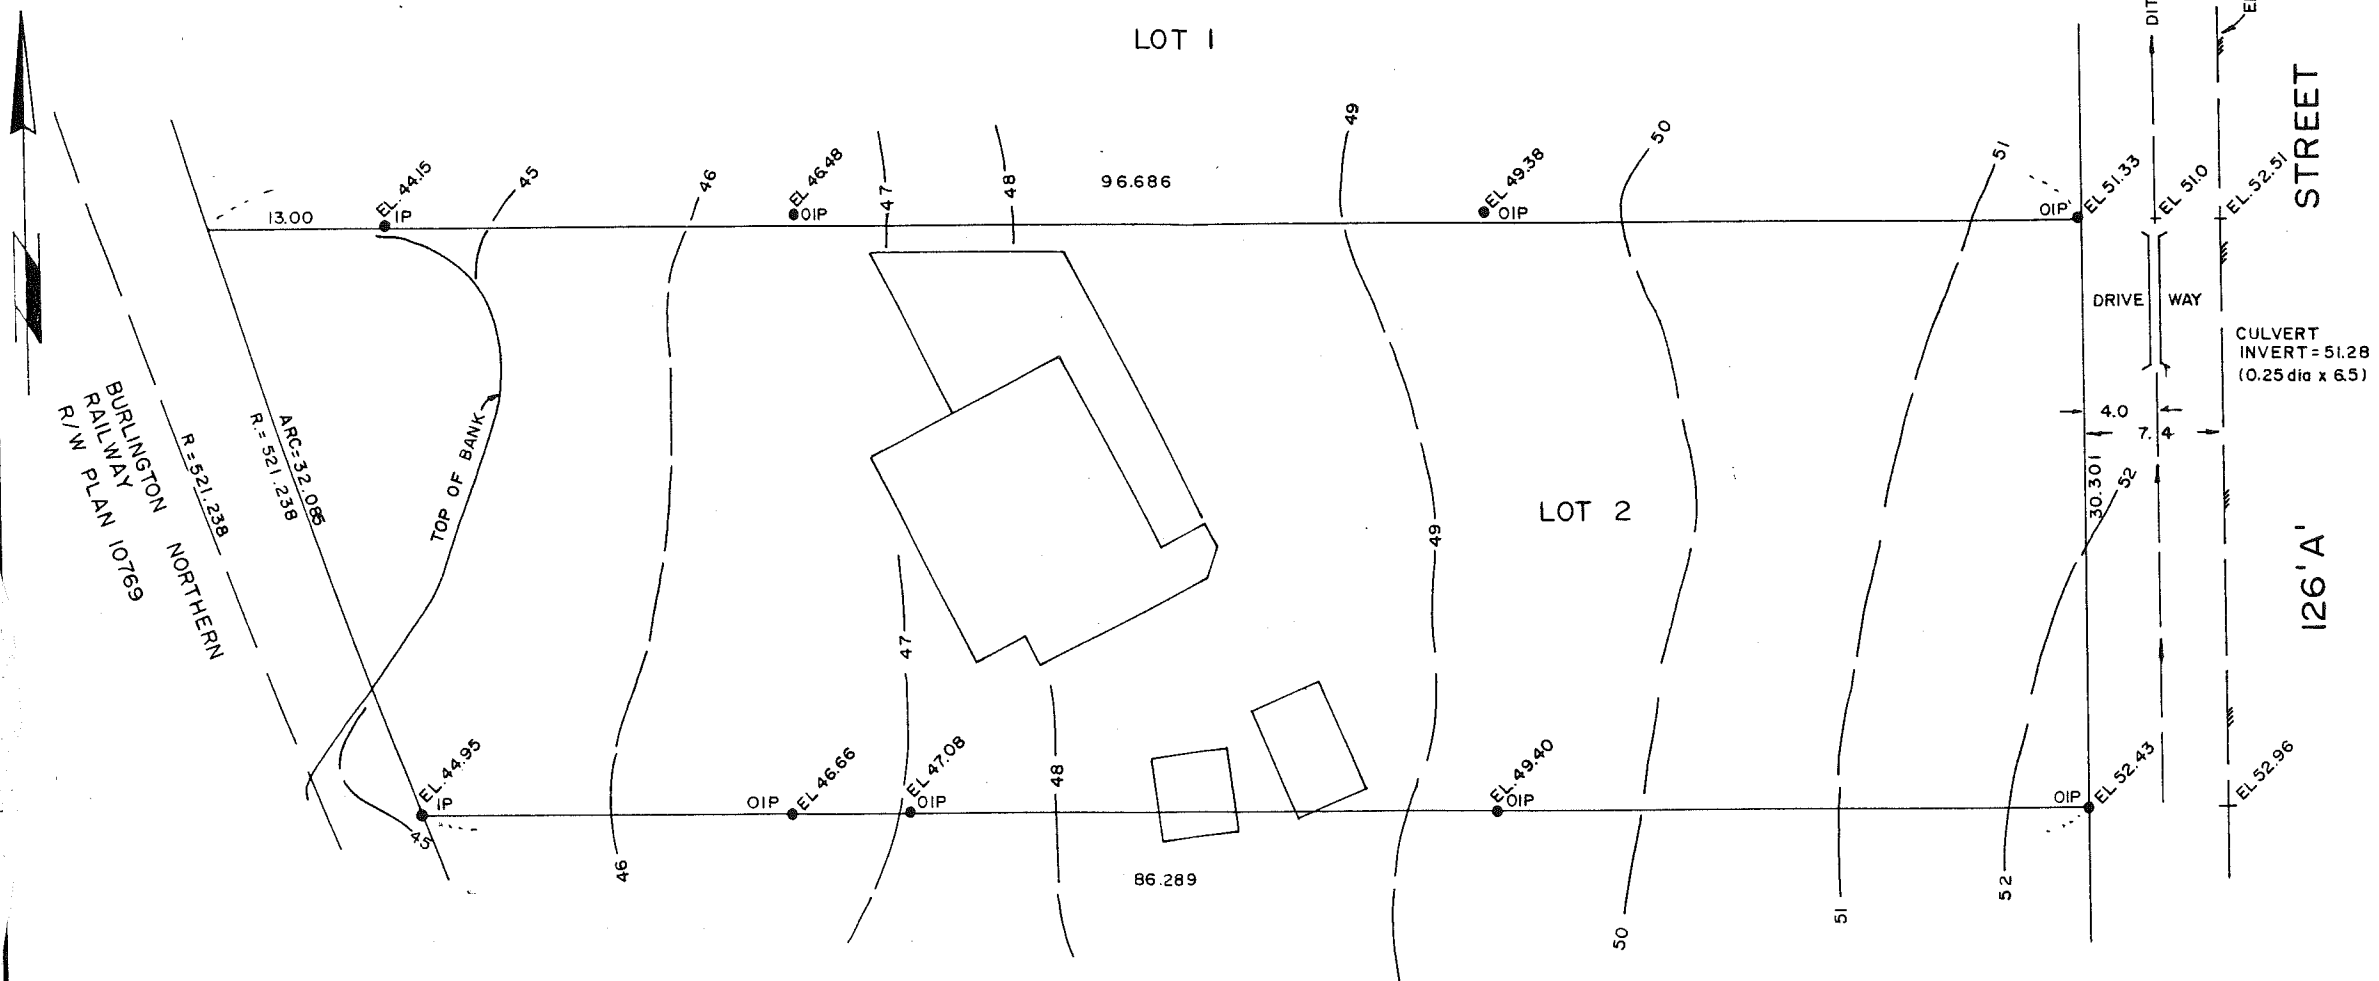

ALL DISTANCES AND ELEVATIONS ARE IN METRES



**LEGEND**  
 ELEVATIONS ARE TO GEODETIC DATUM  
 ● OIP DENOTES OLD STANDARD IRON-BAR POST FOUND  
 ● IP " STANDARD IRON-BAR POST SET

CERTIFIED CORRECT  
 THIS 21 DAY OF February, 1985  
 R.J. Reynolds  
 B.C.L.S.

R. J. REYNOLDS  
 BRITISH COLUMBIA LAND SURVEYOR  
 3525 - 140TH STREET  
 WHITE ROCK, B.C.