


1351 TERRY RD

PLAN SHOWING LOCATION OF DWELLING FOUNDATION ON A PORTION OF LOT 27, N.W. ¼ SEC. 9, TP. 1, PLAN 6684, N.W.D.

Scale - 1 : 250

The location of the dwelling foundation does not comply with city of White Rock bylaws

N. 200 FT. 27

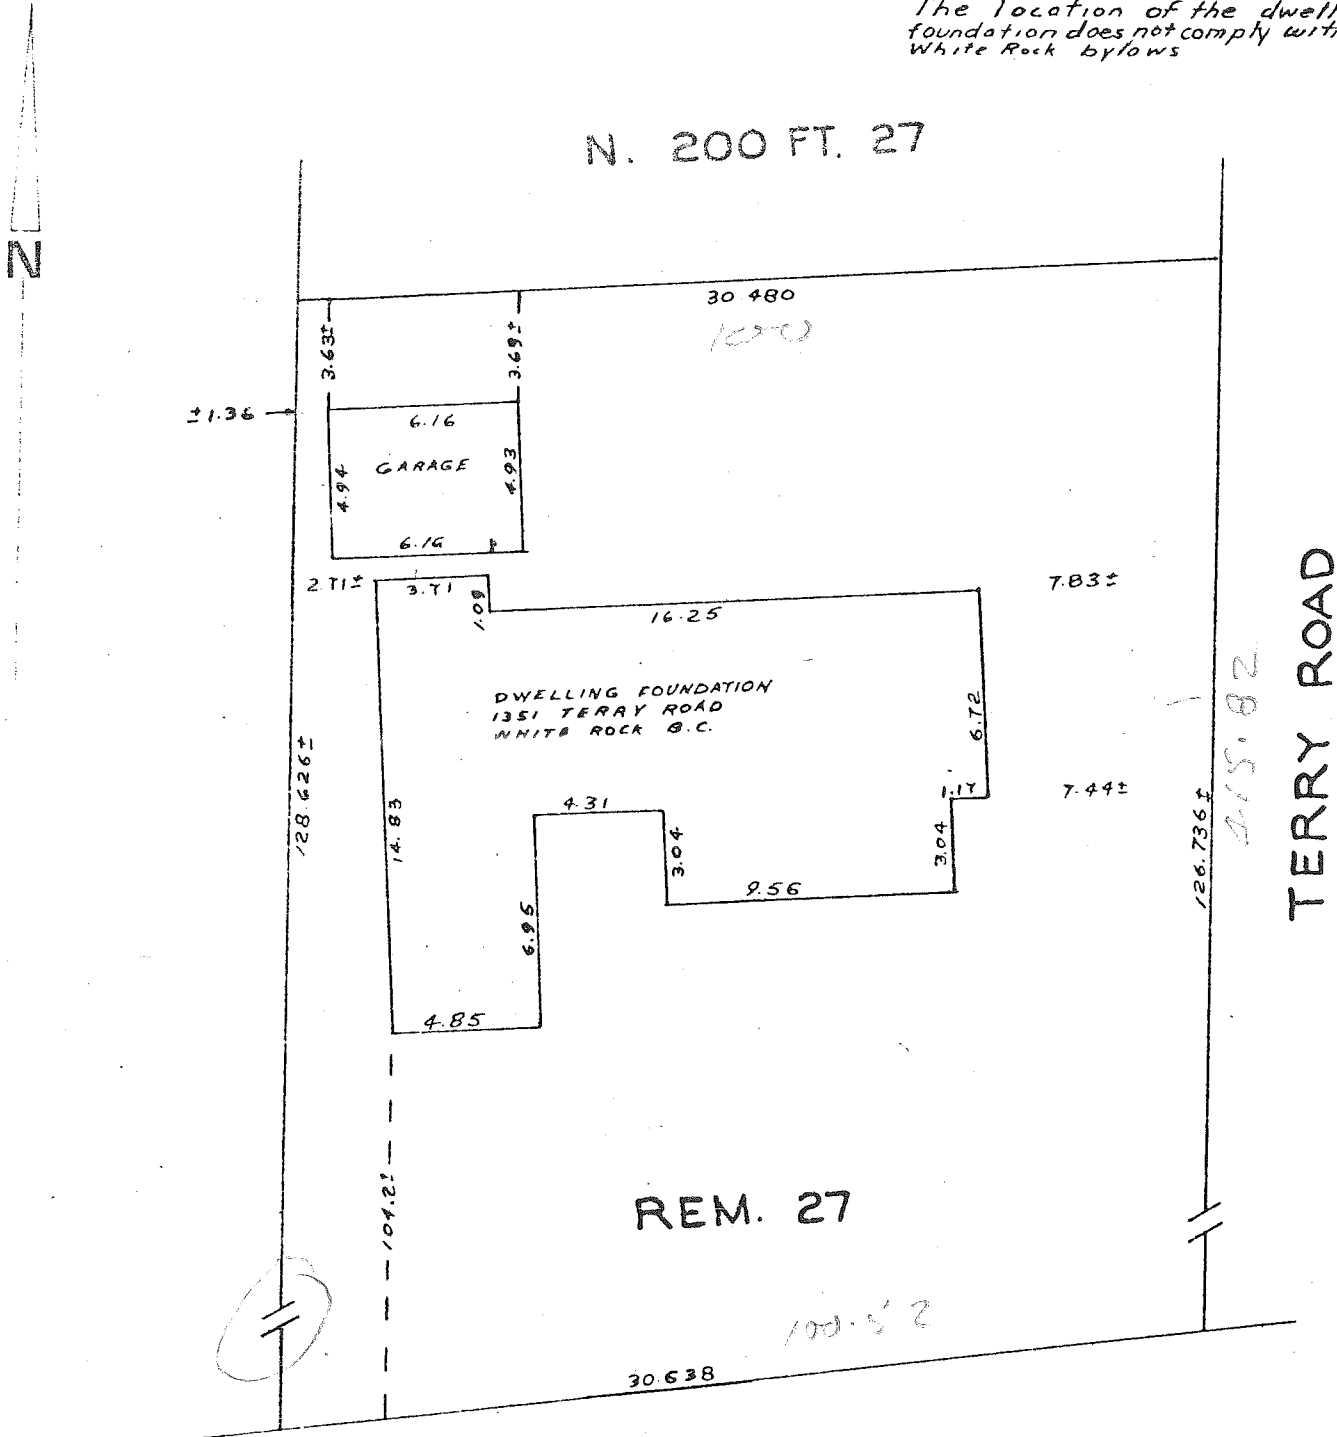

ALLAN OLSEN
 BRITISH COLUMBIA LAND SURVEYOR
 208-1548 JOHNSTON ROAD
 WHITE ROCK, B.C. V4B 3Z8
 TELEPHONE : 531-4067

This plan to be used for Municipal and/or Mortgage purposes only and is not to be used to define boundaries

The plan above shows the correct dimensions of the above described property

CERTIFIED CORRECT

Allan Olsen

B. C. L. S.

Dated this 28 day of May, 1980

C. F. J. BEUHLER

BARRISTERS & SOLICITORS