

2834

Deposited in the
Land Registry Office
at New Westminster B.C.
February 20th 1906

Subdivision

of 68⁷⁵ ac. Reference 13-169-8770

J.C.B.

56⁵⁸ ac. Por. of Frac. N.E. ¼, Sec. 7 & ~~Por.~~ of Frac. N.W. ¼, Sec. 8

Township 1, West of Coast Mer'dn.

Group 2, New Westminster Dist.

B.C.

Scale - 200 feet = 1 inch.

Sec. 16

Sec. 17

Amended as to portion Block 12
outlined in green
see Plan 40229

By order dated 9th October 1914 of Chief Justice Hunter filed N^o 5411 this plan is amended by deleting the word "Park" and substituting therefor figures 28.

25 28
J. P. P. P.
District Registrar

28

Amended as to portion outlined in blue in block 1
see plan. 52973.

AMENDED as to portion outlined in green. See Plan 30735.

Amended as to portion outlined in blue in 1254' block 3 see plan 33+56

SEC.


Sec. 7

Reposting —
Filing # 113222

1573 2,3,4,19,20 BK 174 10,11,12 BK 18
 REPOSTED SEE FILING 56017
 Amended as to portion of BLK 1
 outlined in remote. See Page 37.

Reposting _____
Filing F-16587

Reposting
Filing
0-35827

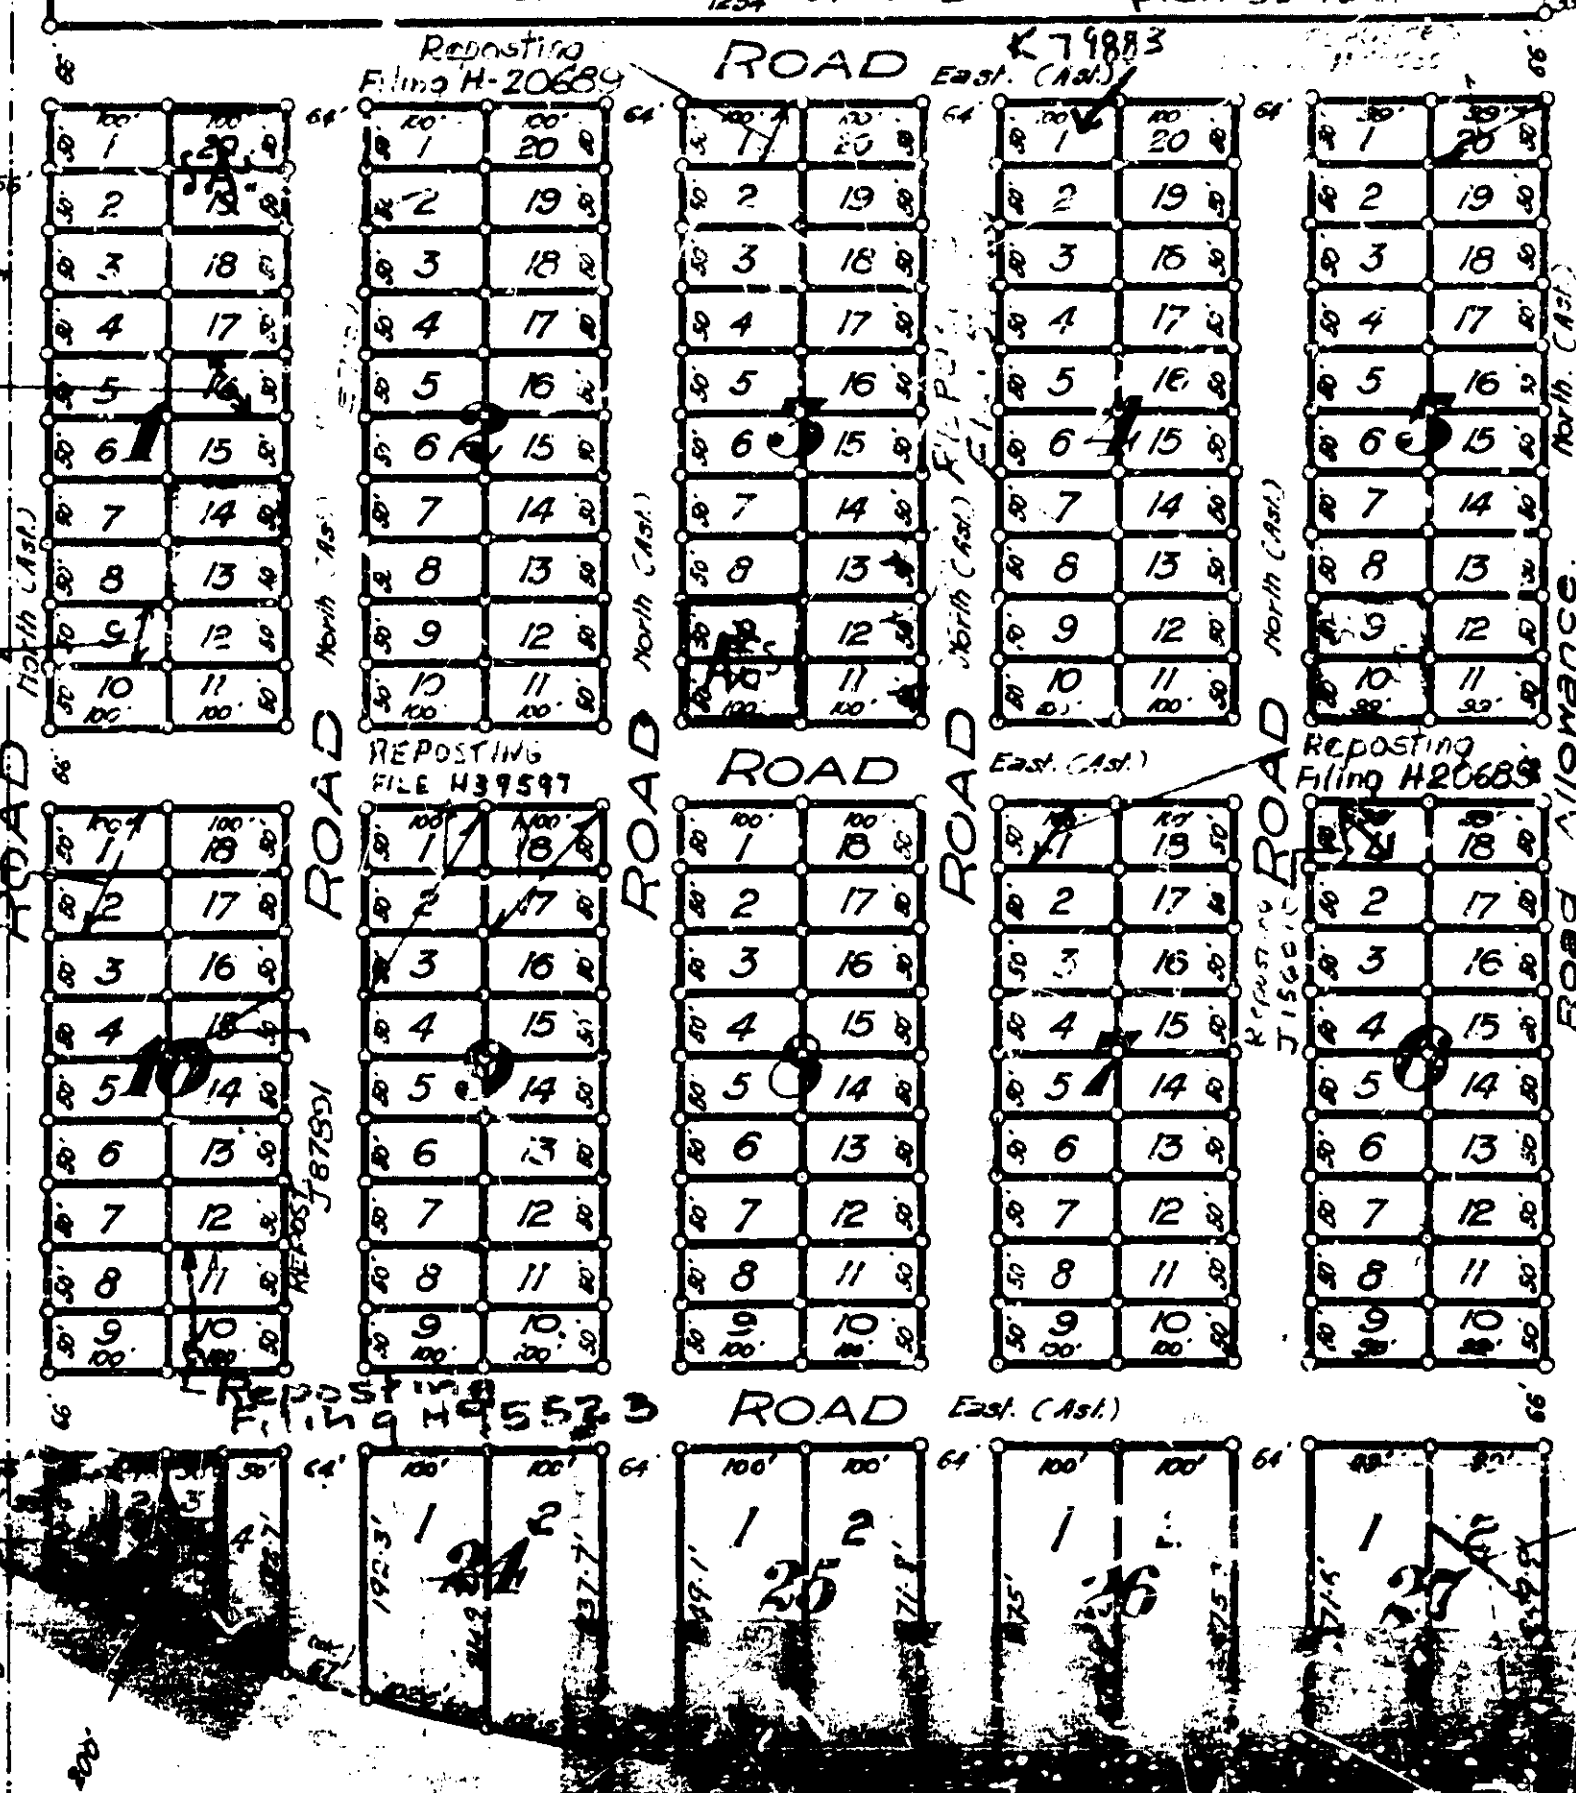

Reposting
Film F-79800

1. Y. J. Sullivan — the person
authorized by the Municipal Council of the District
of Surrey to examine and report certify that this
plan is approved

plan is approved

J. J. Sullivan

Dated 13 Dec 1943

1. J. Laverock, of the City of Vancouver, British Columbia Land Surveyor,
make oath to say that he was present at & did personally superintend
the survey represented by this plan & that the survey & plan are
correct. The said survey was completed upon the 29th day of
March, 1913.
January 1914.

Sworn before me this
day of April, 1913.

to P. Deane

A Commissioner for taking affidavits within British Columbia.

resworn before me this 16
day of February, 1947.

I hereby certify that all Taxes assessed against this property have been paid to. 1000 31st 1918.

Dated. Sep 6th

H. McKinnon
Collector:

This Plan need not comply with the requirements of paragraph (a) of Sub-Section 2, of Section 50 of the Land Registry Act.
Dated the 28 day of August 1913.

Wilmer
 20 Chittam
 original
 17th 1910.

Herron & Burwell
Engineers & Surveyors
Vancouver, B.C.