


PLAN SHOWING LOCATION OF FORMS ON LOT 2, SECTION 18,
TOWNSHIP 1, NEW WESTMINSTER DISTRICT, PLAN LMP36760

SCALE - 1:300

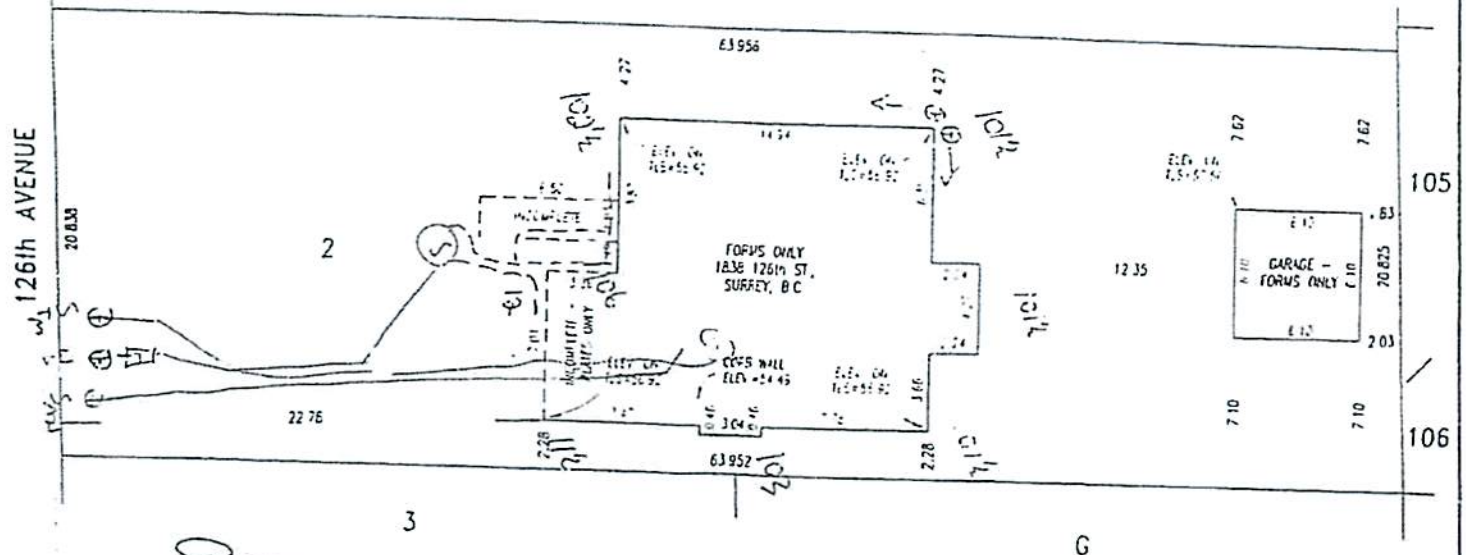

OLSEN & ASSOCIATES
BRITISH COLUMBIA LAND SURVEYORS

olsen_surveying@bc.simgo1.co.ca

204-15585 24th AVENUE,
SURREY, B.C. V4A 2J4

TELEPHONE : 531-4067
Fax : 531-5811

This plan to be used for Municipal
and/or Mortgage purposes only and
is not to be used to define boundaries

The plan above shows the registered
dimensions of the above described
property

G.A. Rawsthorn
CERTIFIED CORRECT

Dated this 28th day of Nov., 2001

THIS DOCUMENT IS NOT VALID UNLESS
ORIGINALLY SIGNED AND SEALED. ©

Our File - 1515573-2