


BC LAND SURVEYOR'S CERTIFICATE ON

LOT 1
BLOCK 15
DISTRICT LOT 52 , GROUP 2 ,
PLAN 9044 NEW WESTMINSTER DISTRICT
PID 011 - 371 - 706
CIVIC ADDRESS
2928 KIDD ROAD (12245)
CRESCENT BEACH
SURREY , B.C.

SCALE 1 : 200 METRES

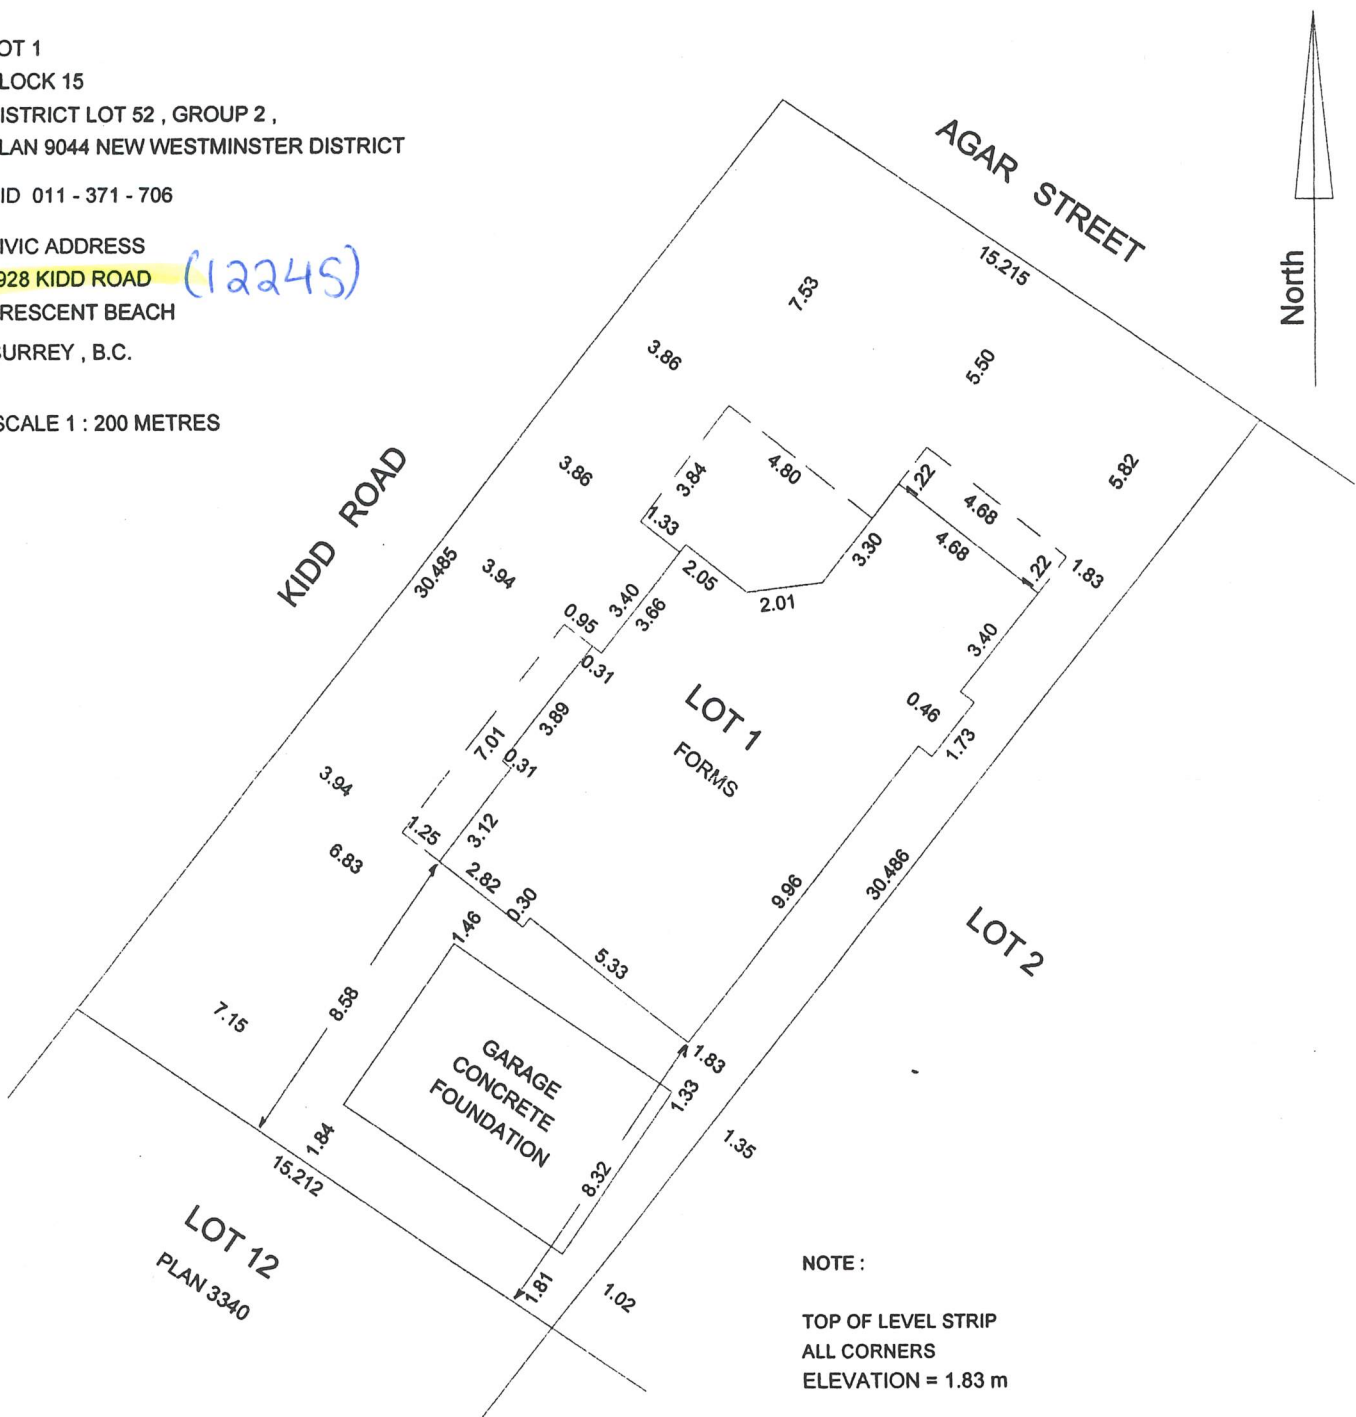

NOTE :
TOP OF LEVEL STRIP
ALL CORNERS
ELEVATION = 1.83 m
ELEVATIONS ARE IN METRES GEODETIC

NOTE :
THIS PLAN WAS PREPARED FOR MUNICIPAL PURPOSES
AND IS FOR THE EXCLUSIVE USE OF OUR CLIENT.
THIS PLAN SHOWS THE RELATIVE LOCATION OF THE
PRO-CONSTRUCTION FORMS WITH RESPECT TO THE
BOUNDARIES OF THE PARCEL.
THIS PLAN SHALL NOT BE USED TO DEFINE PROPERTY LINES
OR PROPERTY CORNERS .
ALL RIGHTS RESERVED . NO PERSON MAY COPY , REPRODUCE , TRANSMIT
OR ALTER THIS PLAN IN WHOLE OR IN PART WITHOUT THE
CONSENT OF THE SIGNATORY .
THE SIGNATORY ACCEPTS NO RESPONSIBILITY FOR ANY
DAMAGES THAT MAY BE SUFFERED BY A THIRD PARTY AS A
RESULT OF ANY DECISIONS MADE OR ACTIONS TAKEN
BASED ON THIS PLAN .

THIS DOCUMENT IS NOT VALID UNLESS ORIGINALLY SIGNED AND SEALED

CERTIFIED CORRECT ACCORDING TO FIELD SURVEY

Ray L. Mallory B.C.L.S.

DATED THIS 27TH DAY OF APRIL 2015

© R.L.MALLORY B.C.L.S.



MALLORY SURVEY SERVICES


15291 COLUMBIA AVENUE
WHITE ROCK, B.C. V4B 1J5
604 - 535 - 9556

FILE : 14 - 01 - 696
DWG. : 23

BC LAND SURVEYOR'S CERTIFICATE ON

LOT 1
BLOCK 15
DISTRICT LOT 52 , GROUP 2 ,
PLAN 9044 NEW WESTMINSTER DISTRICT
PID 011 - 371 - 706
CIVIC ADDRESS
2928 KIDD ROAD (12245)
CRESCENT BEACH
SURREY , B.C.

SCALE 1 : 200 METRES

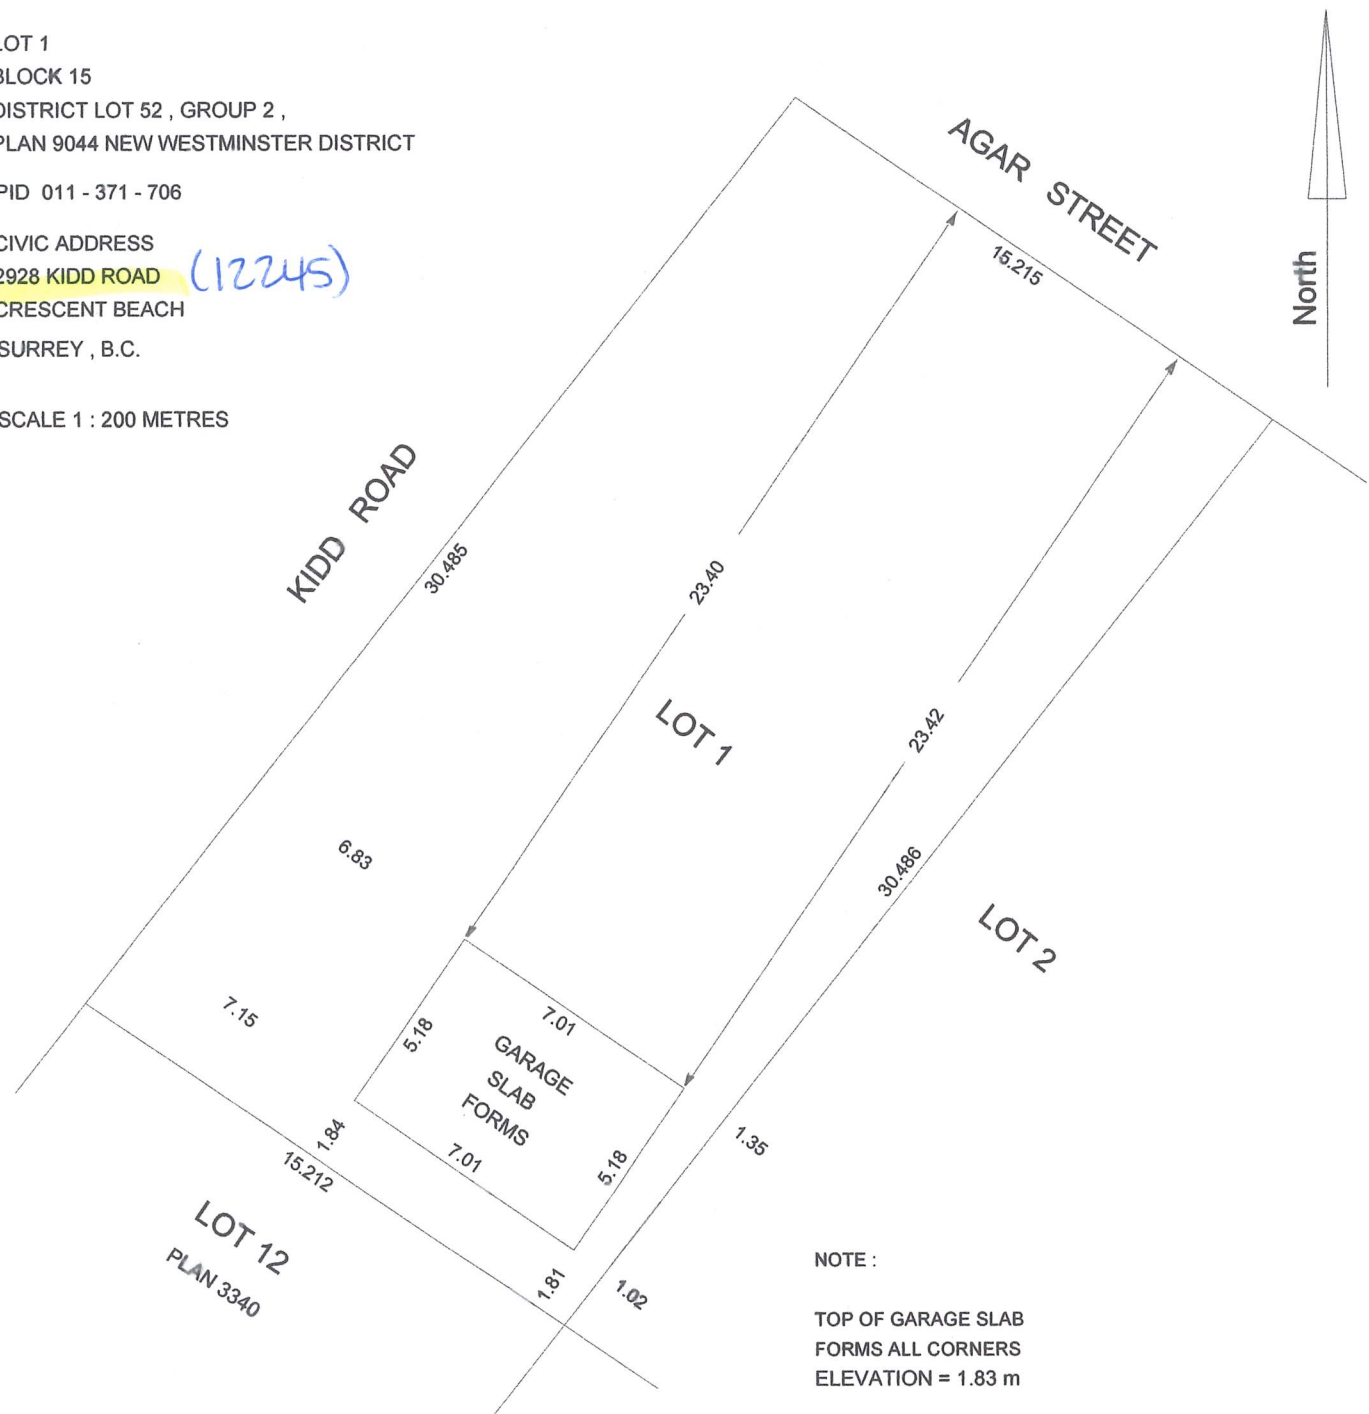

NOTE :
TOP OF GARAGE SLAB
FORMS ALL CORNERS
ELEVATION = 1.83 m
ELEVATIONS ARE IN METRES GEODETIC

NOTE :
THIS PLAN WAS PREPARED FOR MUNICIPAL PURPOSES
AND IS FOR THE EXCLUSIVE USE OF OUR CLIENT.
THIS PLAN SHOWS THE RELATIVE LOCATION OF THE
PRO-CONSTRUCTION FORMS WITH RESPECT TO THE
BOUNDARIES OF THE PARCEL.
THIS PLAN SHALL NOT BE USED TO DEFINE PROPERTY LINES
OR PROPERTY CORNERS .
ALL RIGHTS RESERVED . NO PERSON MAY COPY , REPRODUCE , TRANSMIT
OR ALTER THIS PLAN IN WHOLE OR IN PART WITHOUT THE
CONSENT OF THE SIGNATORY .
THE SIGNATORY ACCEPTS NO RESPONSIBILITY FOR ANY
DAMAGES THAT MAY BE SUFFERED BY A THIRD PARTY AS A
RESULT OF ANY DECISIONS MADE OR ACTIONS TAKEN
BASED ON THIS PLAN .

THIS DOCUMENT IS NOT VALID UNLESS ORIGINALLY SIGNED AND SEALED

CERTIFIED CORRECT ACCORDING TO FIELD SURVEY

Ray L. Mallory B.C.L.S.

DATED THIS 13TH DAY OF APRIL 2015

© R.L.MALLORY B.C.L.S.

RECEIVED
APR 1 0 2015
MALLORY SURVEY SERVICES
15291 COLUMBIA AVENUE
WHITE ROCK, B.C. V4B 1J5
604 - 535 - 9556
FILE : 14-01-696
DWG : 22