


**B.C. LAND SURVEYORS CERTIFICATE OF LOCATION  
SHOWING CONSTRUCTED FORMS ON LOT 17  
DISTRICT LOT 52 GROUP 2  
NWD PLAN 21494  
PID : 010-473-459**

This copy is provided from City files pursuant to the Copyright Act, Sub Section 32(1). Permission is required from the originator of this document for any additional copies.

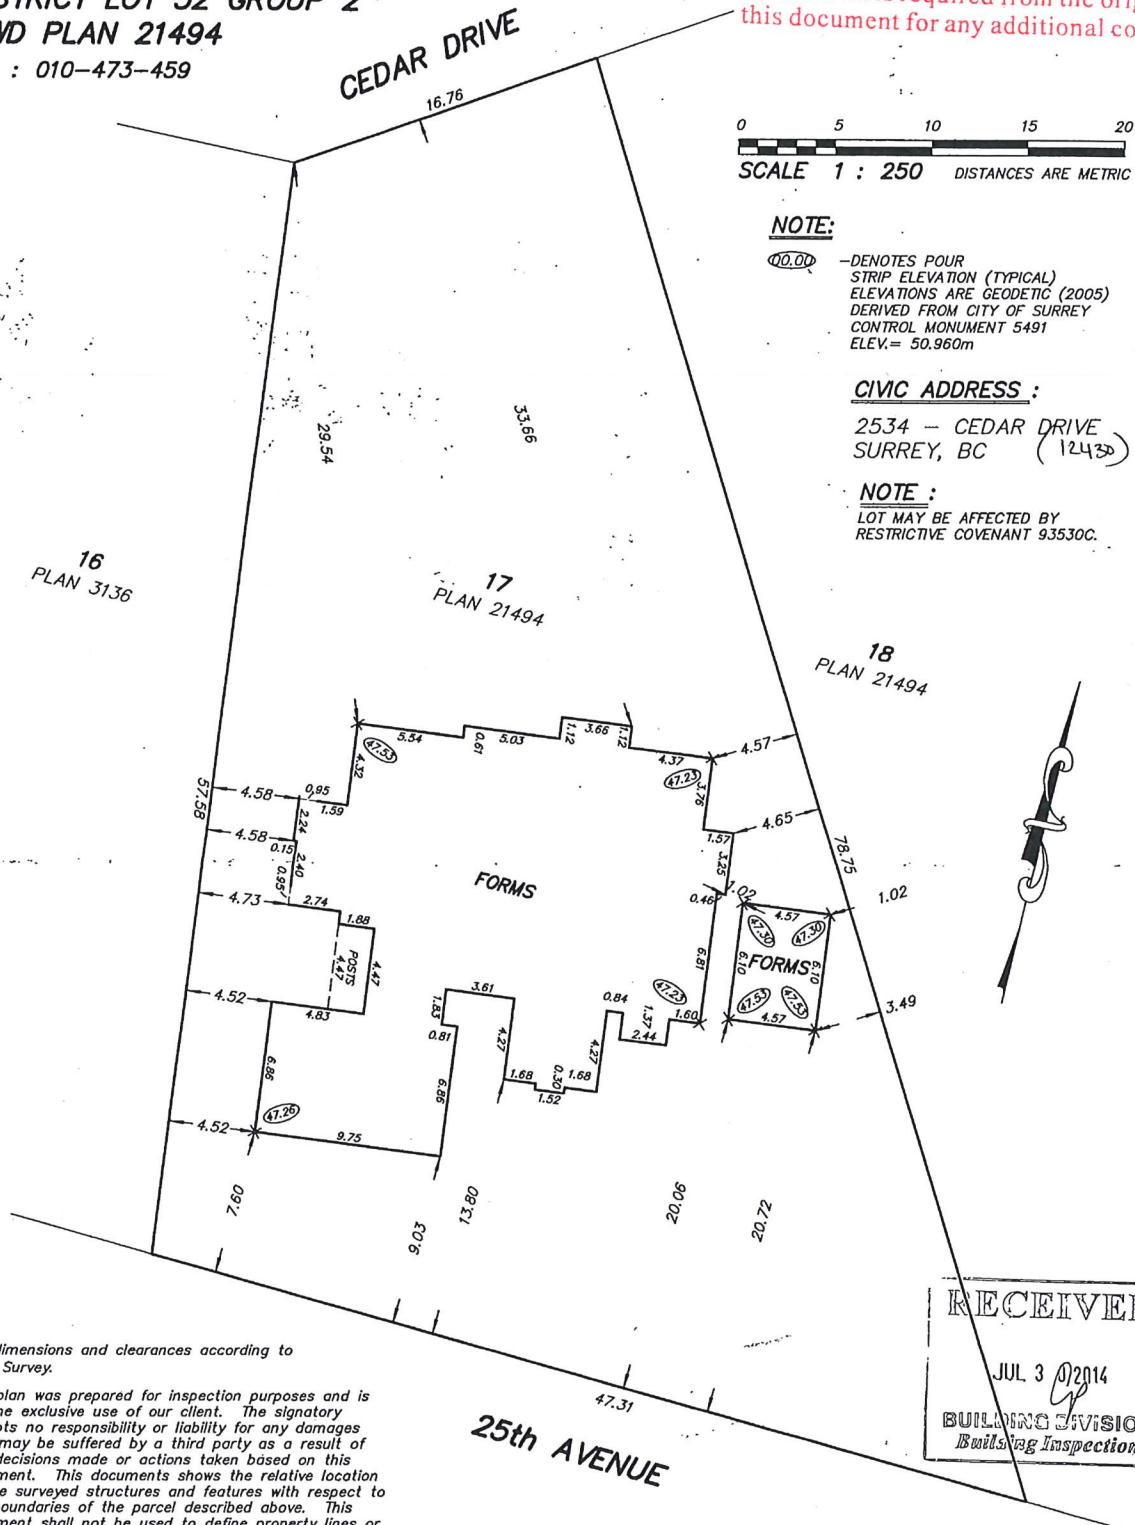

Lot dimensions and clearances according to Field Survey.

This plan was prepared for inspection purposes and is for the exclusive use of our client. The signatory accepts no responsibility or liability for any damages that may be suffered by a third party as a result of any decisions made or actions taken based on this document. This document shows the relative location of the surveyed structures and features with respect to the boundaries of the parcel described above. This document shall not be used to define property lines or property corners. All rights reserved. No person may copy, reproduce, transmit or alter this document in whole or in part without the consent of the signatory.

THIS BUILDING LOCATION CERTIFICATE HAS BEEN PREPARED IN ACCORDANCE WITH THE MANUAL OF STANDARD PRACTICE AND IS CERTIFIED CORRECT THIS 30th DAY OF JULY, 2014.

*[Signature]*  
 SHOUFENG LIU

B.C.L.S.

This document is not valid unless originally signed and sealed.  
 NOT SUITABLE FOR MORTGAGE PURPOSES

© GREWAL & ASSOCIATES  
 PROFESSIONAL LAND SURVEYORS  
 UNIT 204, 15299-68th AVENUE  
 SURREY, B.C. V3S 2C1  
 TEL: 604-597-8567  
 EMAIL: Office@GrewalSurveys.com  
 FILE : 1311-006  
 DWG : 1311-006 CE