
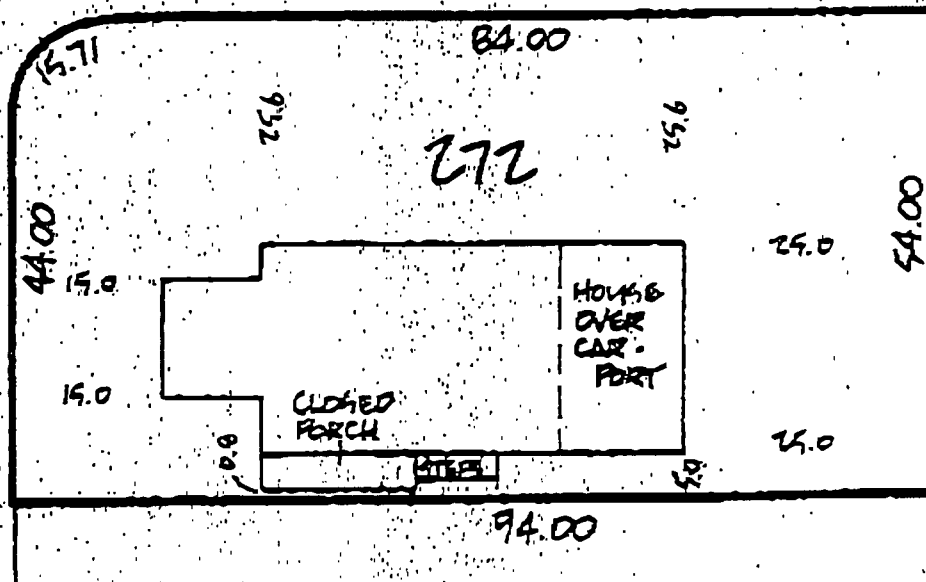


COREY STREET

BLACKBURN AVENUE

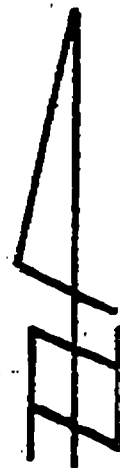

1 STOREY HOUSE
+ BASEMENT
13450 BLACKBURN AVENUE,
WHITE ROCK CITY, B.C.

© 1990

LYON, FLYNN & ASSOCIATES
British Columbia Land Surveyors

#102 - 1537 W. 5th Avenue
Vancouver, B.C. V6J 1T6
Tel: 737-5771 Fax: 737-5754

THIS DOCUMENT IS NOT
VALID UNLESS ORIGINALLY
SIGNED AND SEALED.

Certified Correct:

David Lyon

B.C.L.S.

RICHARDS BUELL LUTTON

PLAN SHOWING LOCATION

THIS PLAN TO BE USED
FOR ~~_____~~
MORTGAGE
PURPOSES ONLY AND
IS NOT TO BE USED
FOR THE LOCATION OF
PROPERTY LINES.

SCALE 1"=20'
DATE JAN. 8, 1990
OUR FILE 90-019
YOUR FILE 12995-506
CHK DC DRAWN BY

OF HOUSE ON LOT 272,
SEC. 9, TP. 1, NW. Q.,
PLAN 44154