


13125-14 Ave

BP.# 45268

PLAN OF
LOT 85, N.W. 1/4 SECTION 8 TOWNSHIP 1,
PLAN 61651,
NEW WESTMINSTER DISTRICT

"This copy is provided from City of Surrey files pursuant to the Copyright Act, Section 32.2(1). Permission is required from the originator of the document for any additional copies."

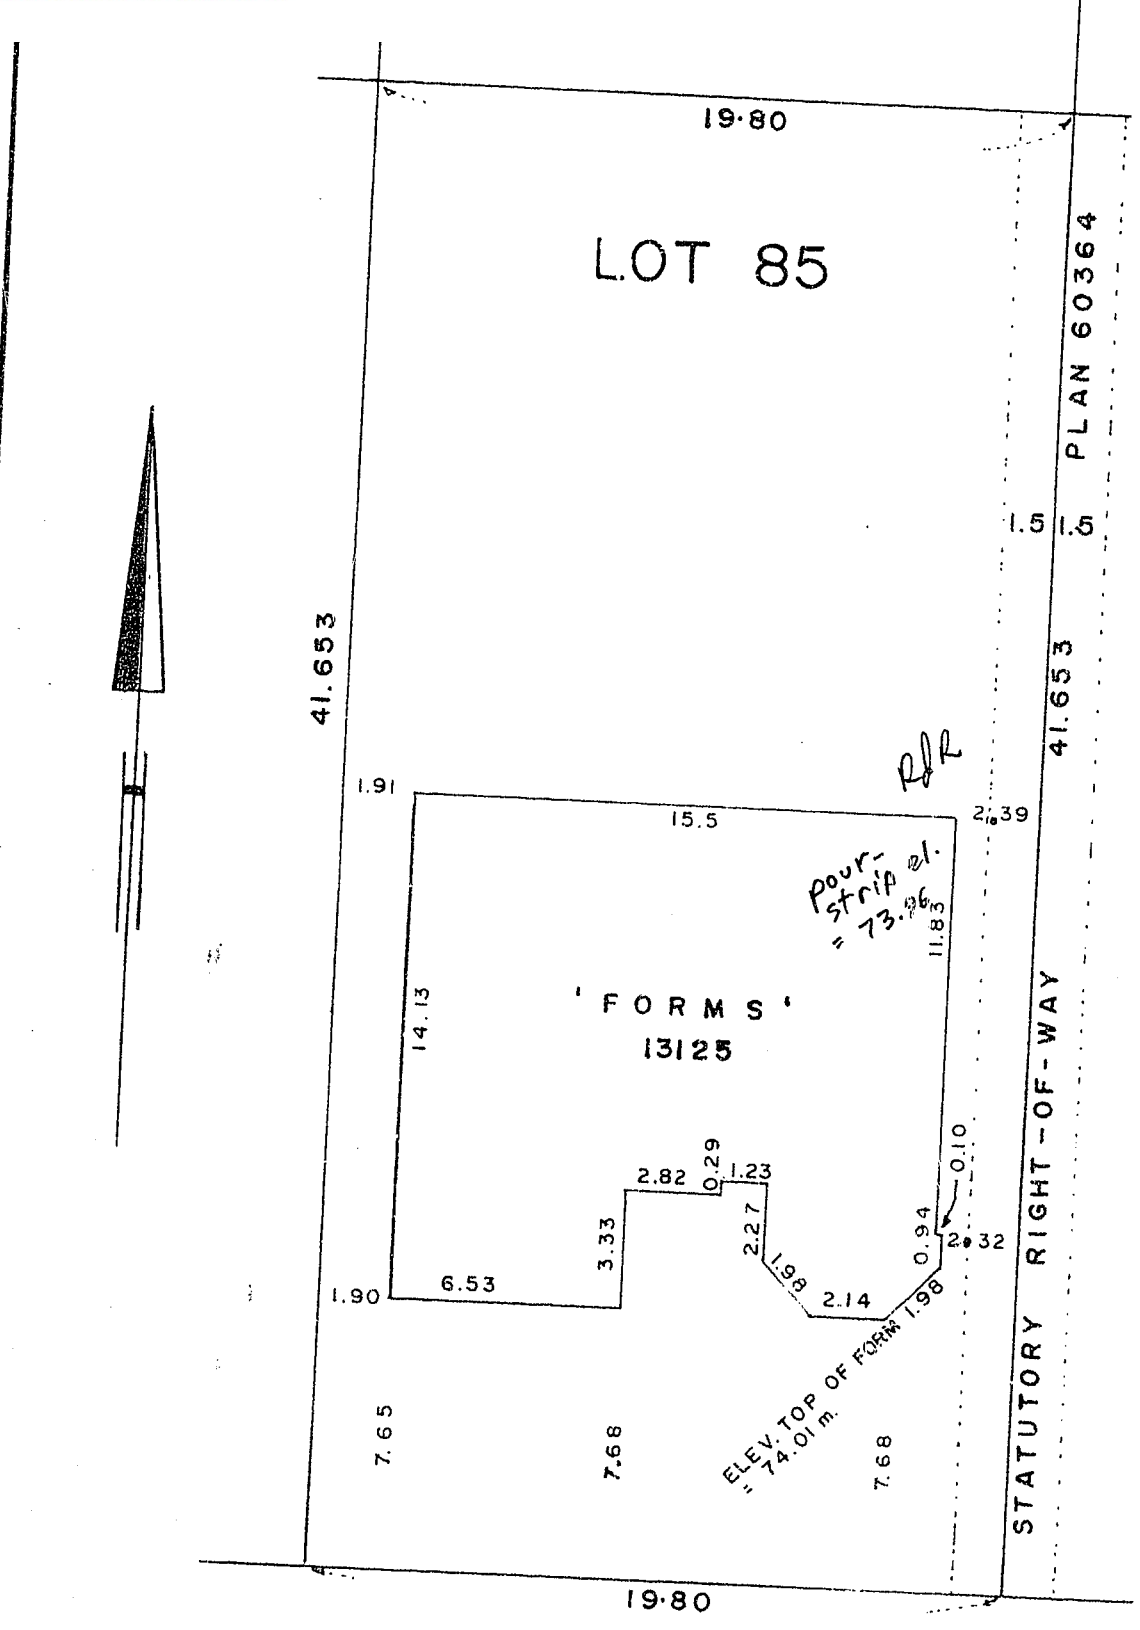

14th AVE.

I hereby certify that this sketch shows the registered dimensions of the above described property and the relative location of the improvements thereon.

Sept. 23, 1986

R.J. Reynolds
R. J. REYNOLDS, B.C.L.S.

SCALE-1:200

Not to be used for locating property lines

R.J. REYNOLDS
B.C. Land Surveyor
Canada Lands Surveyor
3525 - 140th Street,
Surrey, B.C.
V4A 4J8 Ph. 531-0011