


PLAN OF SURVEY OF LOT 4,
BLOCK 151, D.L. 264A, PLAN 1947,
NEW WESTMINSTER DISTRICT
VANCOUVER, B.C.

SCALE 1"=20'

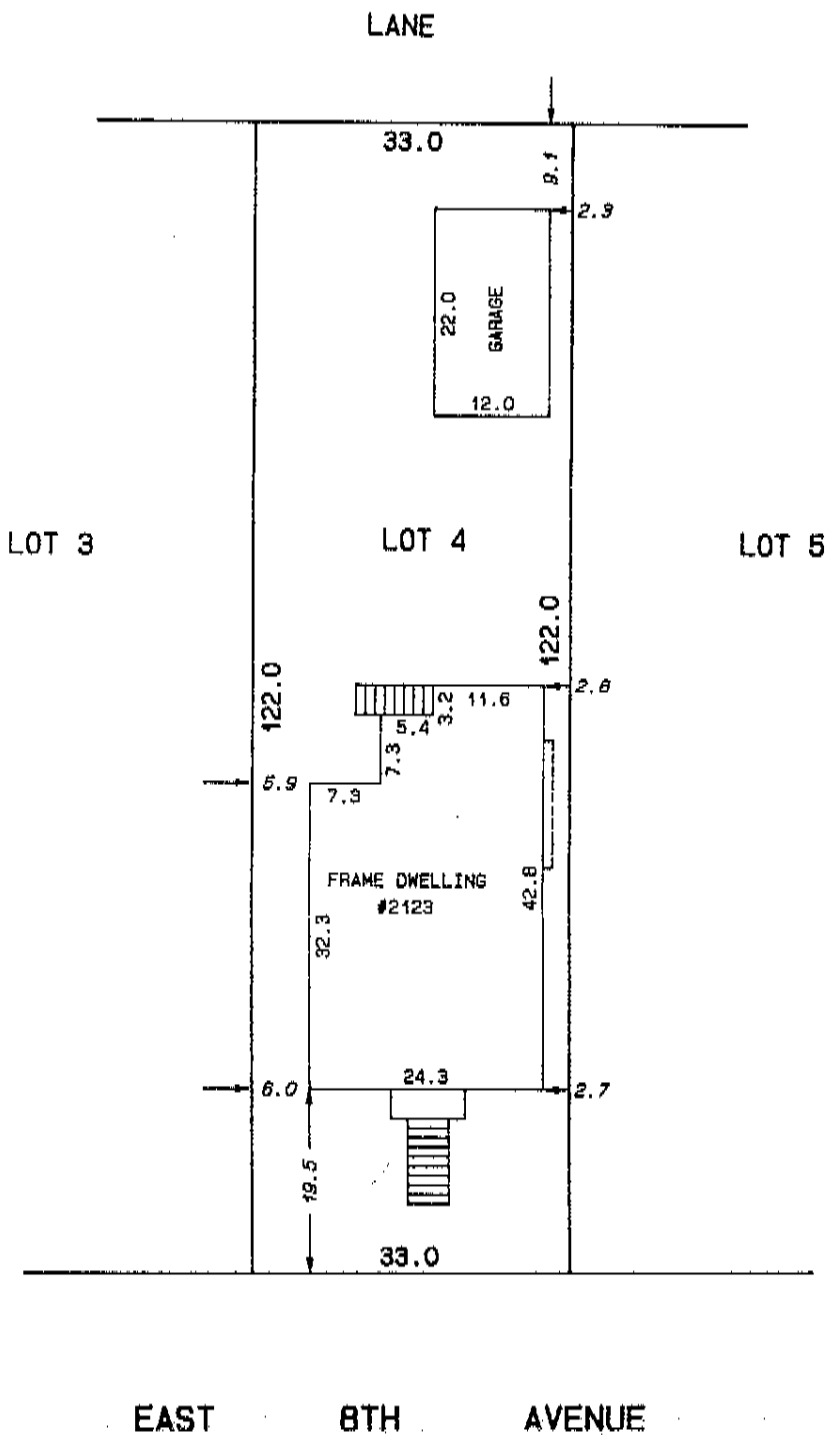

SUBJECT TO THE LIMITATIONS PRINTED HEREON:
 WE HEREBY CERTIFY THAT THE ABOVE SKETCH
 SHOWS THE REGISTERED DIMENSIONS OF THE
 ABOVE DESCRIBED PROPERTY AND THE RELATIVE
 LOCATION OF THE IMPROVEMENTS THEREON.

JULY 24th, 1991

[Signature] B.C.L.S.

THIS PLAN IS FOR THE PROTECTION
 OF THE MORTGAGEE ONLY. WE ACCEPT
 NO RESPONSIBILITY FOR UNAUTHORIZED
 USE. DISTANCES IN PARENTHESIS
 MAY BE DERIVED FROM SCALING.

HERMON, BUNBURY, AND OKE.
 CANADA and B.C. LAND SURVEYORS
 Vancouver and Whistler, B.C.

© HERMON, BUNBURY, AND OKE. 1991

M-53565