


PARKING STALL # 63 & 64
 SUITE # 404

AMENDED SHEET 7
 SHEET 2 OF 3 SHEETS

STRATA PLAN BCS2691

UNDERGROUND PARKING P1

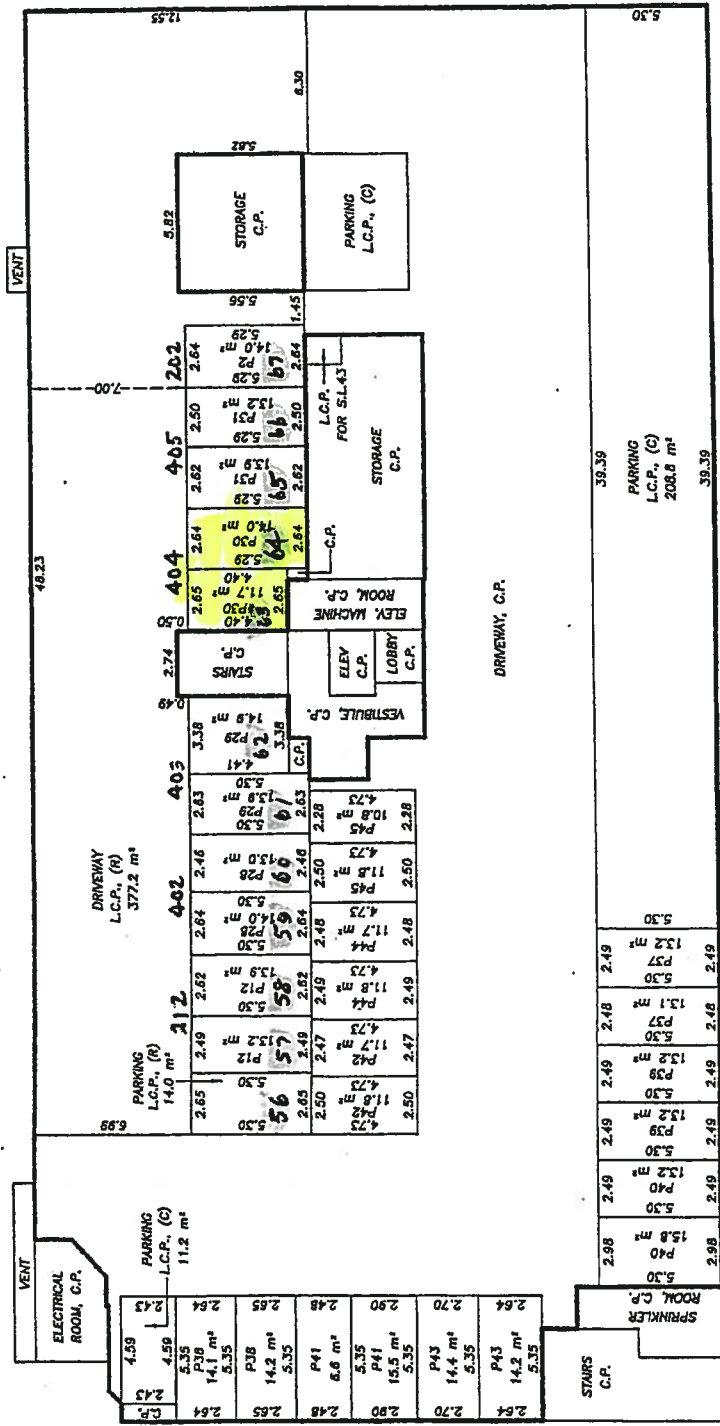

SCALE: 1:200
 0 5 10 15
 ALL DISTANCES ARE IN METRES AND DECIMALS
 THEREOF UNLESS OTHERWISE INDICATED

J. C. Tam and Associates
 Canada and B.C. Land Surveyor
 115 - 8833 Odlin Crescent
 Richmond, B.C. V6X 3Z7
 Telephone: 214-8928
 Fax: 214-8929
 E-mail: office@jctam.com
 Job No. 3301
 Drawn By: KA

Johnson C. Tam
 JOHNSON C. TAM, B.C.L.S.

January 30th, 2009.

DWG No. 3301-EXP-6