


SKETCH PLAN SHOWING POSTING OF LOT 32, BLOCK 'A', DISTRICT LOT 802, PLAN 74007

P.I.D. 007-961-413

SCALE 1: 200



ALL DISTANCES ARE IN METRES

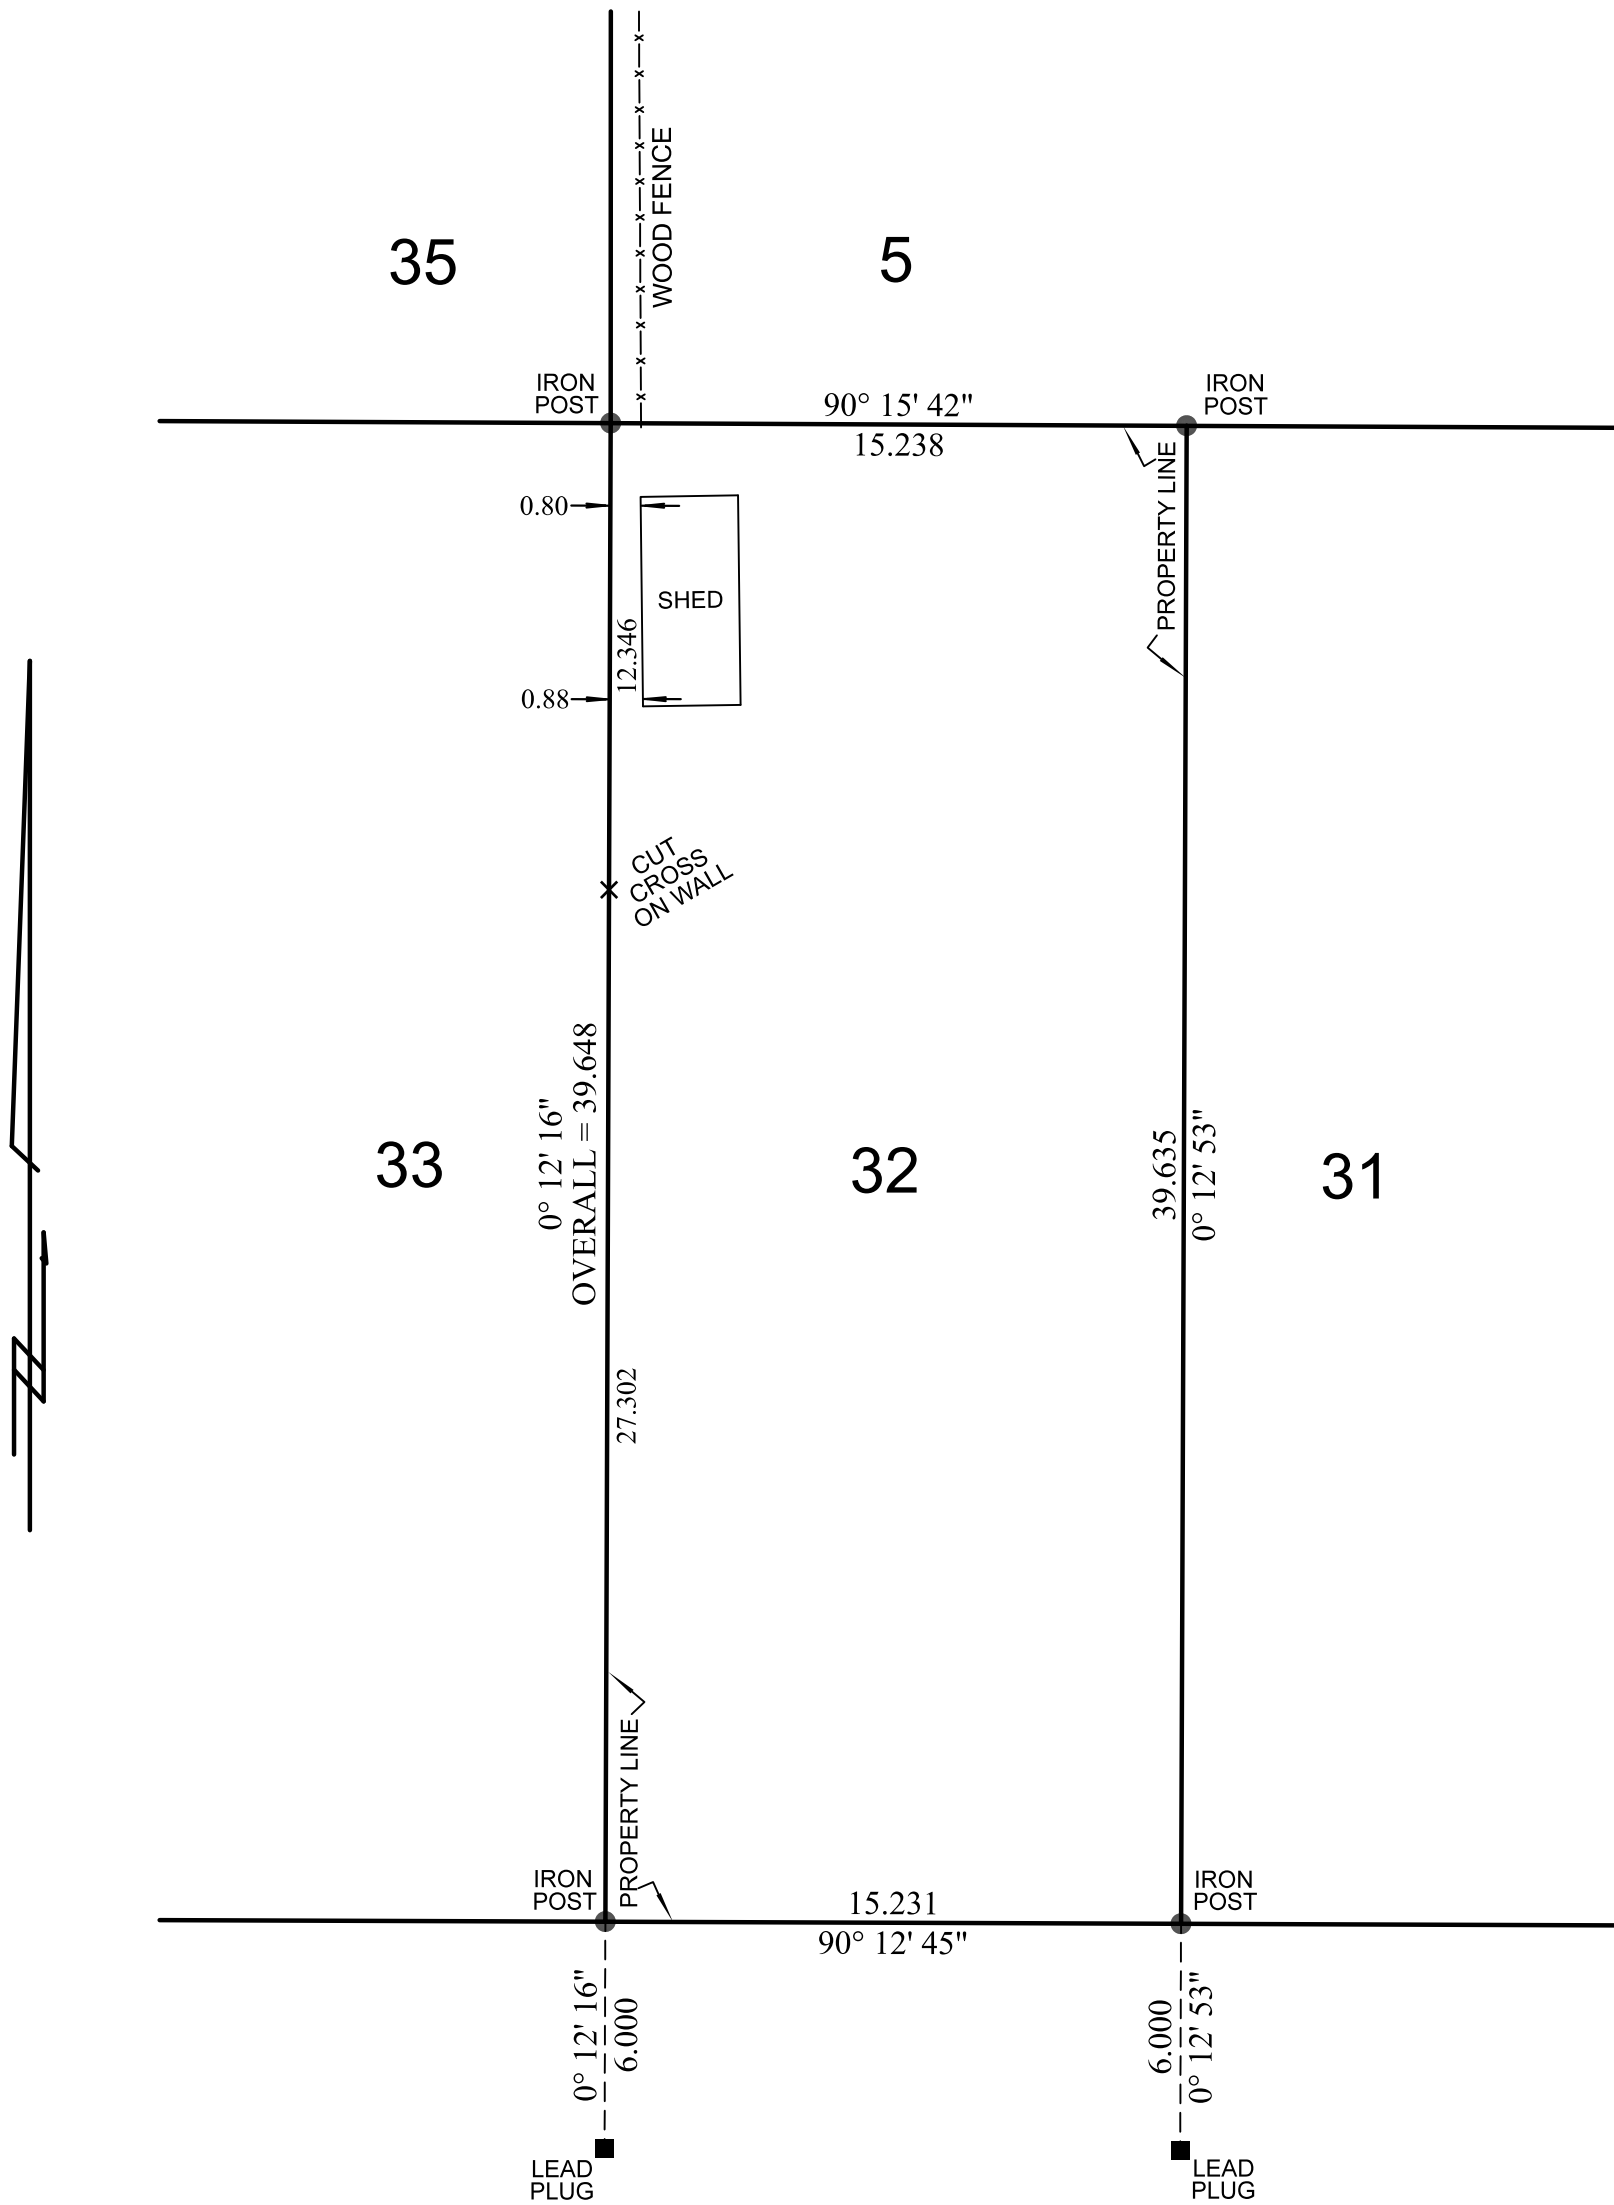

NOTE:
LOT DIMENSIONS DERIVED FROM FIELD SURVEY
AND LAND TITLE OFFICE RECORDS

CERTIFIED CORRECT THIS 4TH DAY OF JUNE, 2025

DRM

BCLS

676 WELLINGTON DRIVE
FB.2994 p.25 - 34 M3514-22 NVD SM

THIS DOCUMENT IS NOT VALID UNLESS
ORIGINALLY SIGNED AND SEALED.



THIS PLAN IS THE COPYRIGHT PROPERTY
OF HOBBS, WINTER & MacDONALD.
UNAUTHORIZED USE OR REPRODUCTION
IS STRICTLY PROHIBITED

HOBBS, WINTER & MacDONALD
B.C. LAND SURVEYORS
113-828 HARBOURSIDE DRIVE,
NORTH VANCOUVER, B.C., V7P 3R9
TEL 604-986-1371 FAX 604-986-5204
EMAIL: admin@hwmsurveys.com